


All dimensions to be checked on site. Figured dimensions take preference over scaled dimensions. Any errors or discrepancies to be reported to the Architects. This drawing may not be edited or modified by the recipient.


Copyright and ownership of this drawing is vested in RKD Architects, whose prior written consent is required for its use, reproduction or for publication to any third party. All rights reserved by the law of copyright and by international copyright conventions are reserved for RKD Architects and may be protected by court proceedings for damages and/or injunctions and costs. RKD Architects' Quality Management Systems are certified to ISO 9001:2015.

Notes:
ALL LEVELS ARE SHOWN TO THE IRISH TRANSVERSE MERCATOR (ITM) AND ARE DISPLAYED IN METRES (m)
ALL LEVELS SHOWN RELATES TO THE MALIN HEAD DATUM
ALL DIMENSIONS SHOWN ARE IN MILLIMETRES

LEGEND
SITE APPLICATION AREA
SITE DEVELOPMENT AREA = 0.55 ha

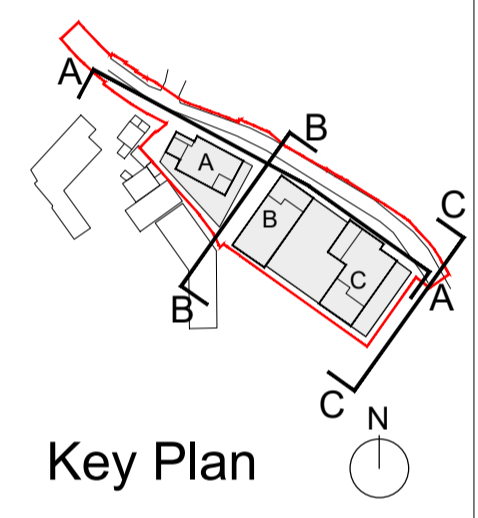

1 1304A Proposed Contextual North East Elevation Along Richmond Road_A-A - SCENARIO A
1 : 200

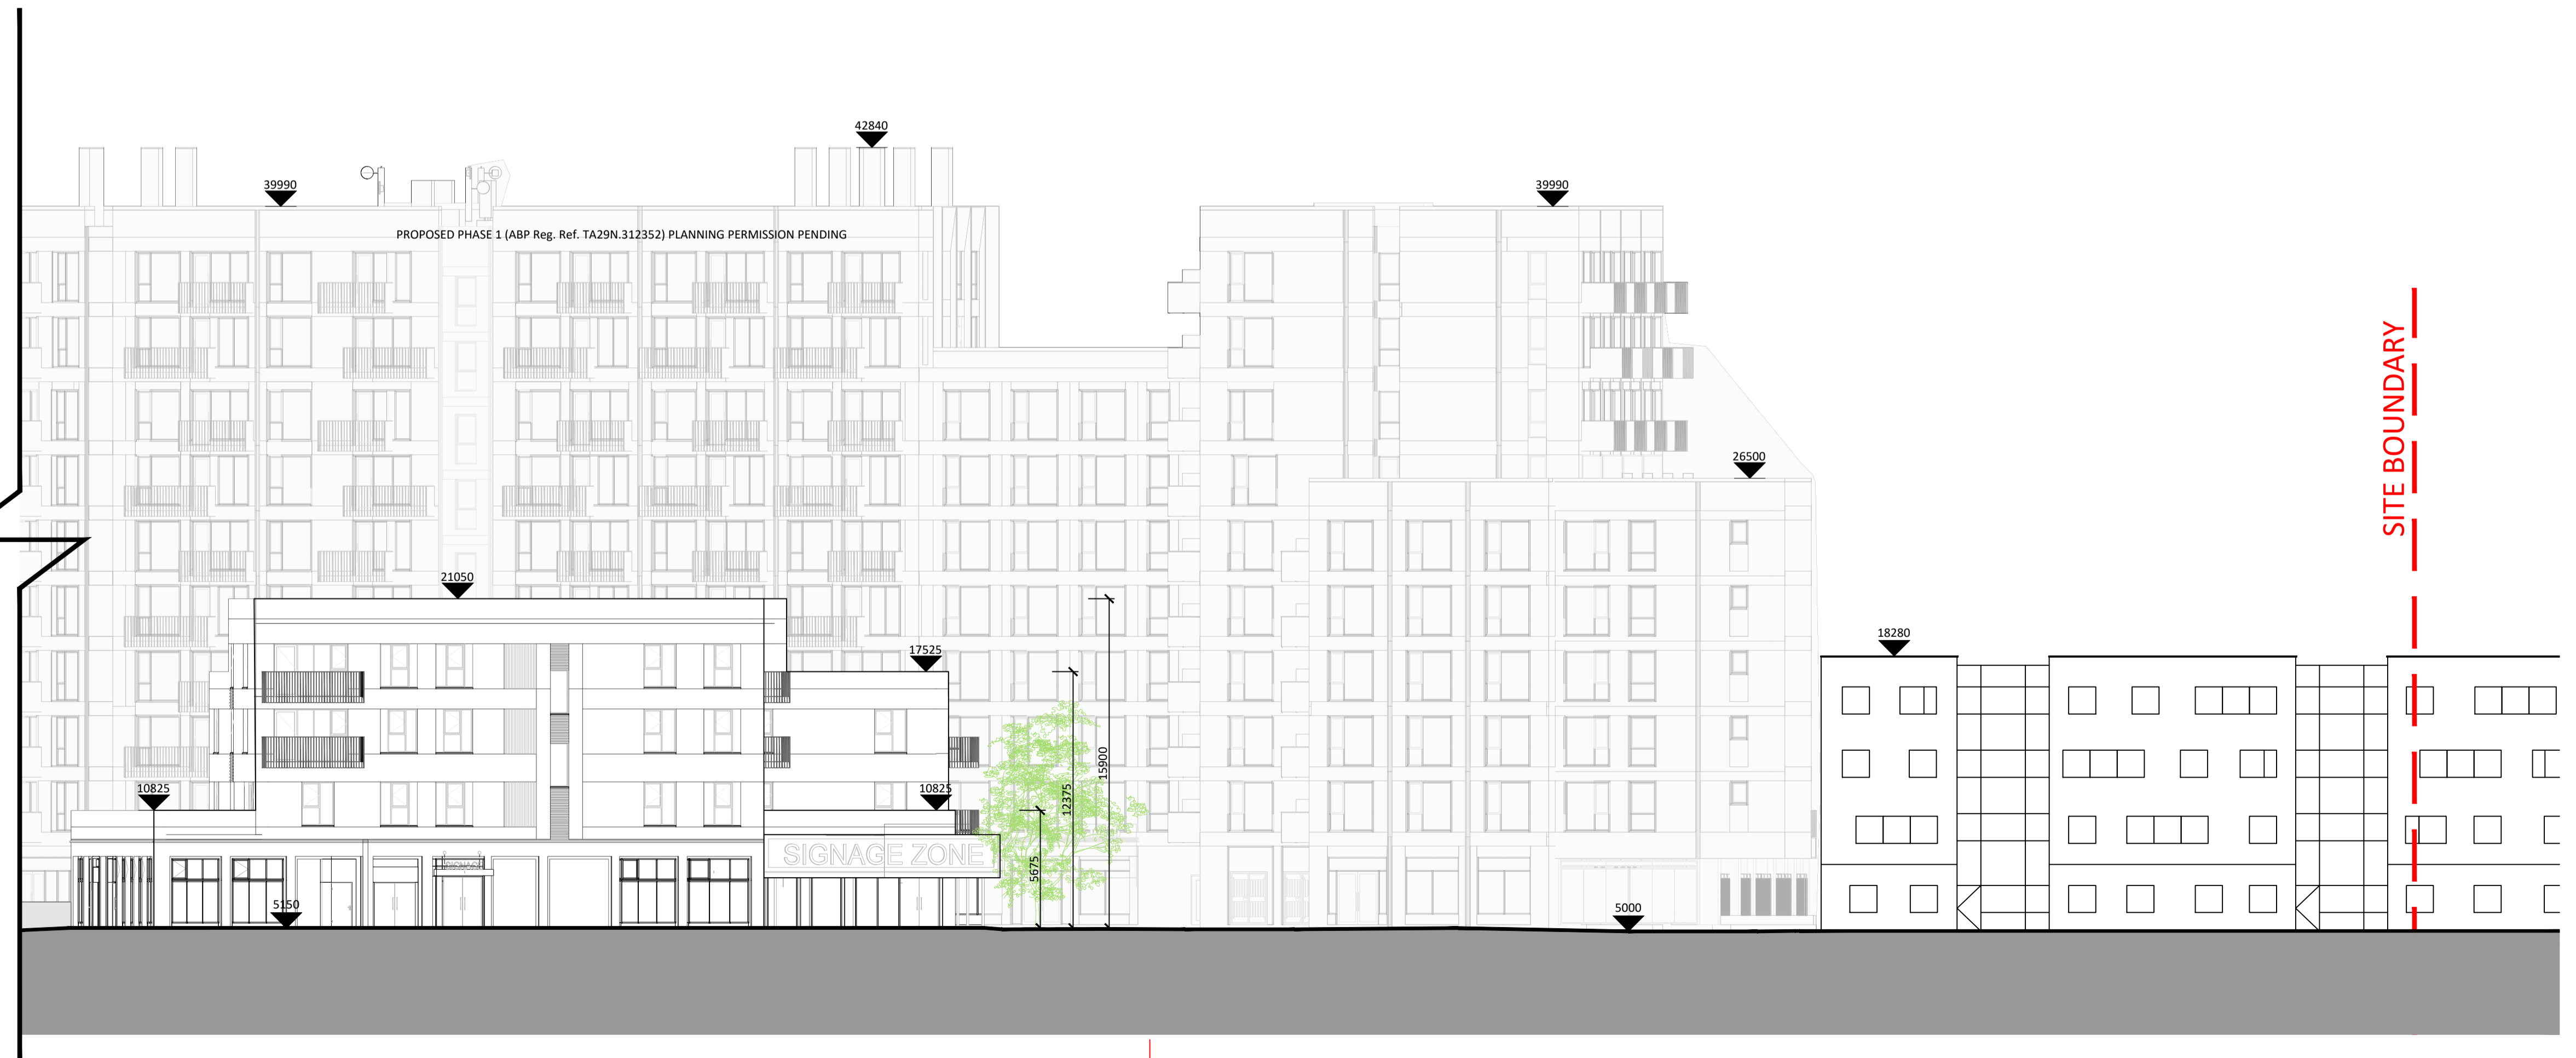

2 1304A Proposed Contextual North East Elevation Along Richmond Road_A-A - SCENARIO A
1 : 200

Rev.	Date	Description
P2	13/01/2023	ISSUED FOR PLANNING
P1	13/01/2023	ISSUED FOR PRE-PLANNING

MALKEY LIMITED

STATUS PLANNING

PROJECT 158A RICHMOND ROAD

PROJECT ADDRESS 158A RICHMOND ROAD DUBLIN 3

DWG TITLE CONTEXTUAL ELEVATIONS SHEET 1 OF 4

DWG NO. 22001-RKD-ZZ-ZZ-DR-A-1304A

REV.	STATUS	PROJECT NO.
P2	A3	22001

SCALE 1 : 200
DATE JAN 2023 DRN JB CHK HB

