


FACADE DETAILS

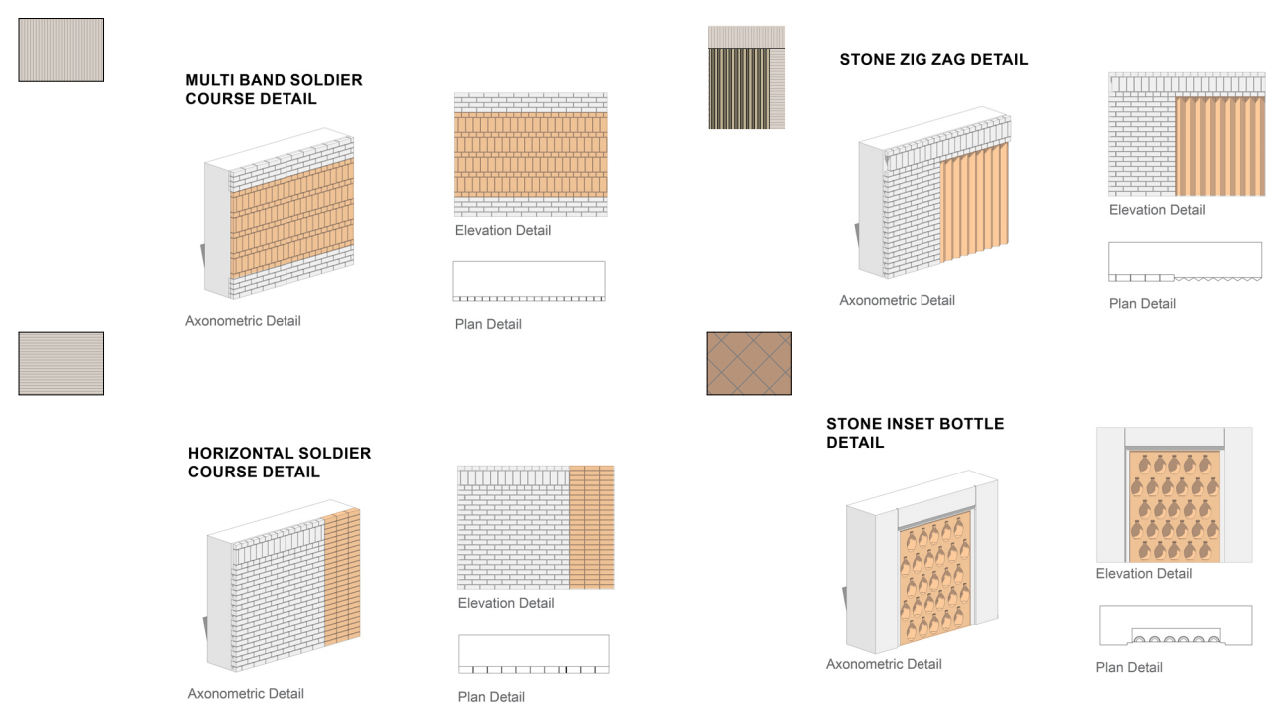

A1


All dimensions to be checked on site. Figured dimensions take preference over scaled dimensions. Any errors or discrepancies to be reported to the Architects. This drawing may not be edited or modified by the recipient.

Copyright and ownership of this drawing is vested in RKD Architects, whose prior written consent is required for its use, reproduction or for publication to any third party. All rights reserved by the law of copyright and by international copyright conventions are reserved to RKD Architects and may be protected by court proceedings for damages and/or injunctions and costs.


RKD Architects' Quality Management Systems are certified to ISO 9001:2015.

MATERIAL FINISHES


- BRICKWORK**
- BR1 RED BRICKWORK
 - BR2 RED FEATURE BRICKWORK
 - BR3 LIGHT BUFF BRICKWORK
 - BR4 DARK BUFF BRICKWORK
 - BR5 GREY BRICKWORK
 - BR6 BRICK DETAIL IN SELECTED BRICK COLOUR
- STONEMWORK**
- ST1 DARK BUFF STONE
 - ST2 DARK BUFF FEATURE STONE
 - ST3 LIGHT BUFF STONE
 - ST4 BUFF FEATURE STONE
 - ST5 LIGHT BUFF FEATURE STONE
 - ST6 DARK BUFF FEATURE STONE 01
 - ST7 DARK BUFF FEATURE STONE 02
 - ST8 INSET BOTTLE DETAIL IN SELECTED COLOUR
- RENDER**
- REN1 LIGHT GREY RENDER
- BALUSTRADE**
- BAL1 DARK RED METAL BALUSTRADE
 - BAL2 LIGHT GOLD BALUSTRADE
 - BAL3 DARK GOLD BALUSTRADE 01
 - BAL4 DARK GOLD BALUSTRADE 02
- GLAZING**
- GL1 PUNCH WINDOW SYSTEM
 - GL2 RETAIL SHOPFRONT SYSTEM
 - GL3 ARTIST STUDIO WINDOWS
 - GL4 CURTAIN WALL GLAZING SYSTEM
- METAL DOORS**
- DR1 DARK RED METAL DOOR
 - DR2 DARK GREY METAL DOOR
 - DR3 DARK BUFF METAL DOOR
- CANOPIES**
- CAN1 DARK GOLD METAL CANOPY
 - CAN2 DARK RED METAL CANOPY
 - CAN3 GREEN ARTIST CANOPY
- LOUVRES**
- LOU1 GREY ALUMINIUM LOUVRE
- ROOFING**
- ROF1 GREEN ROOF EXTENSIVE
- FENCING**
- FEN1 DARK RED METAL FENCING
 - FEN2 PRIVACY PARTITION

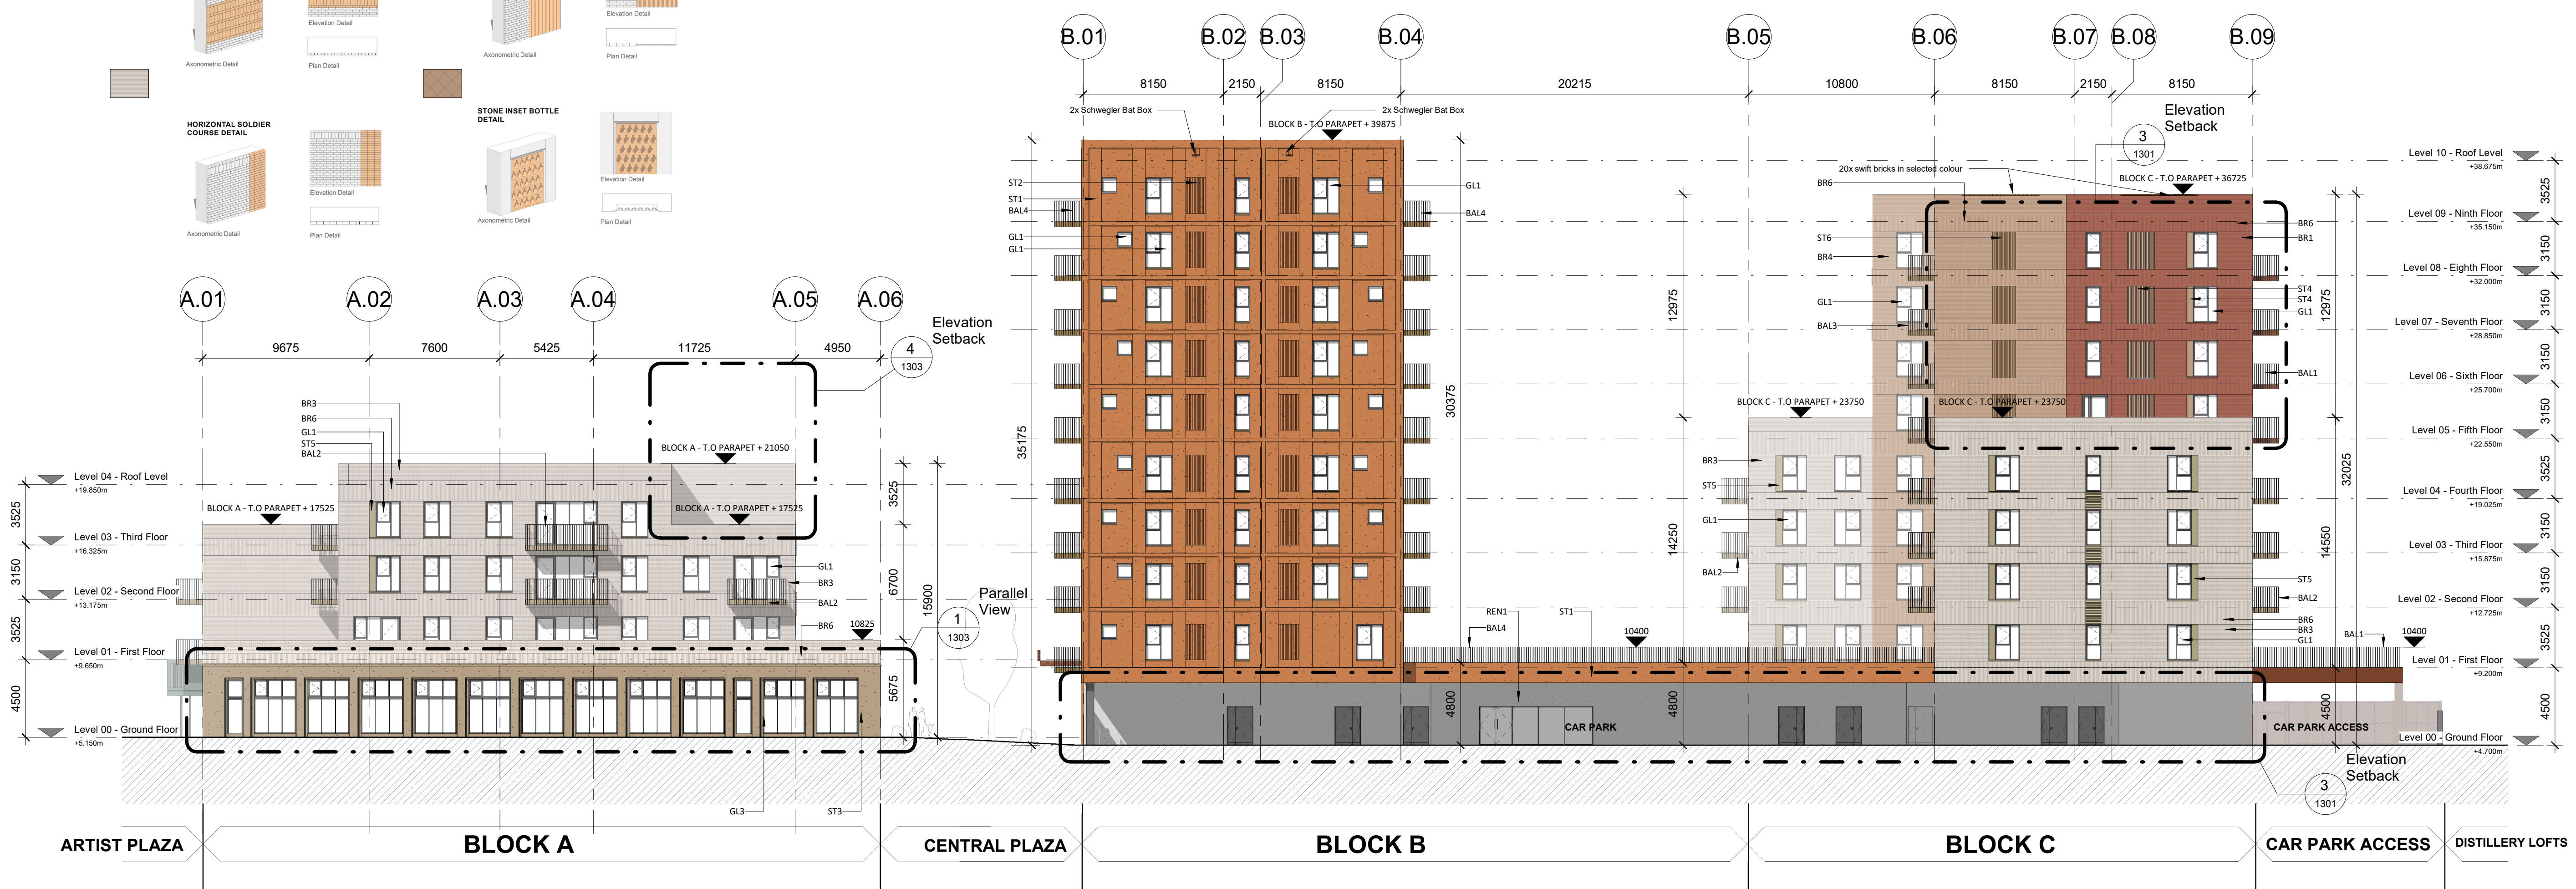


1 1301_South West Elevation
1 : 200

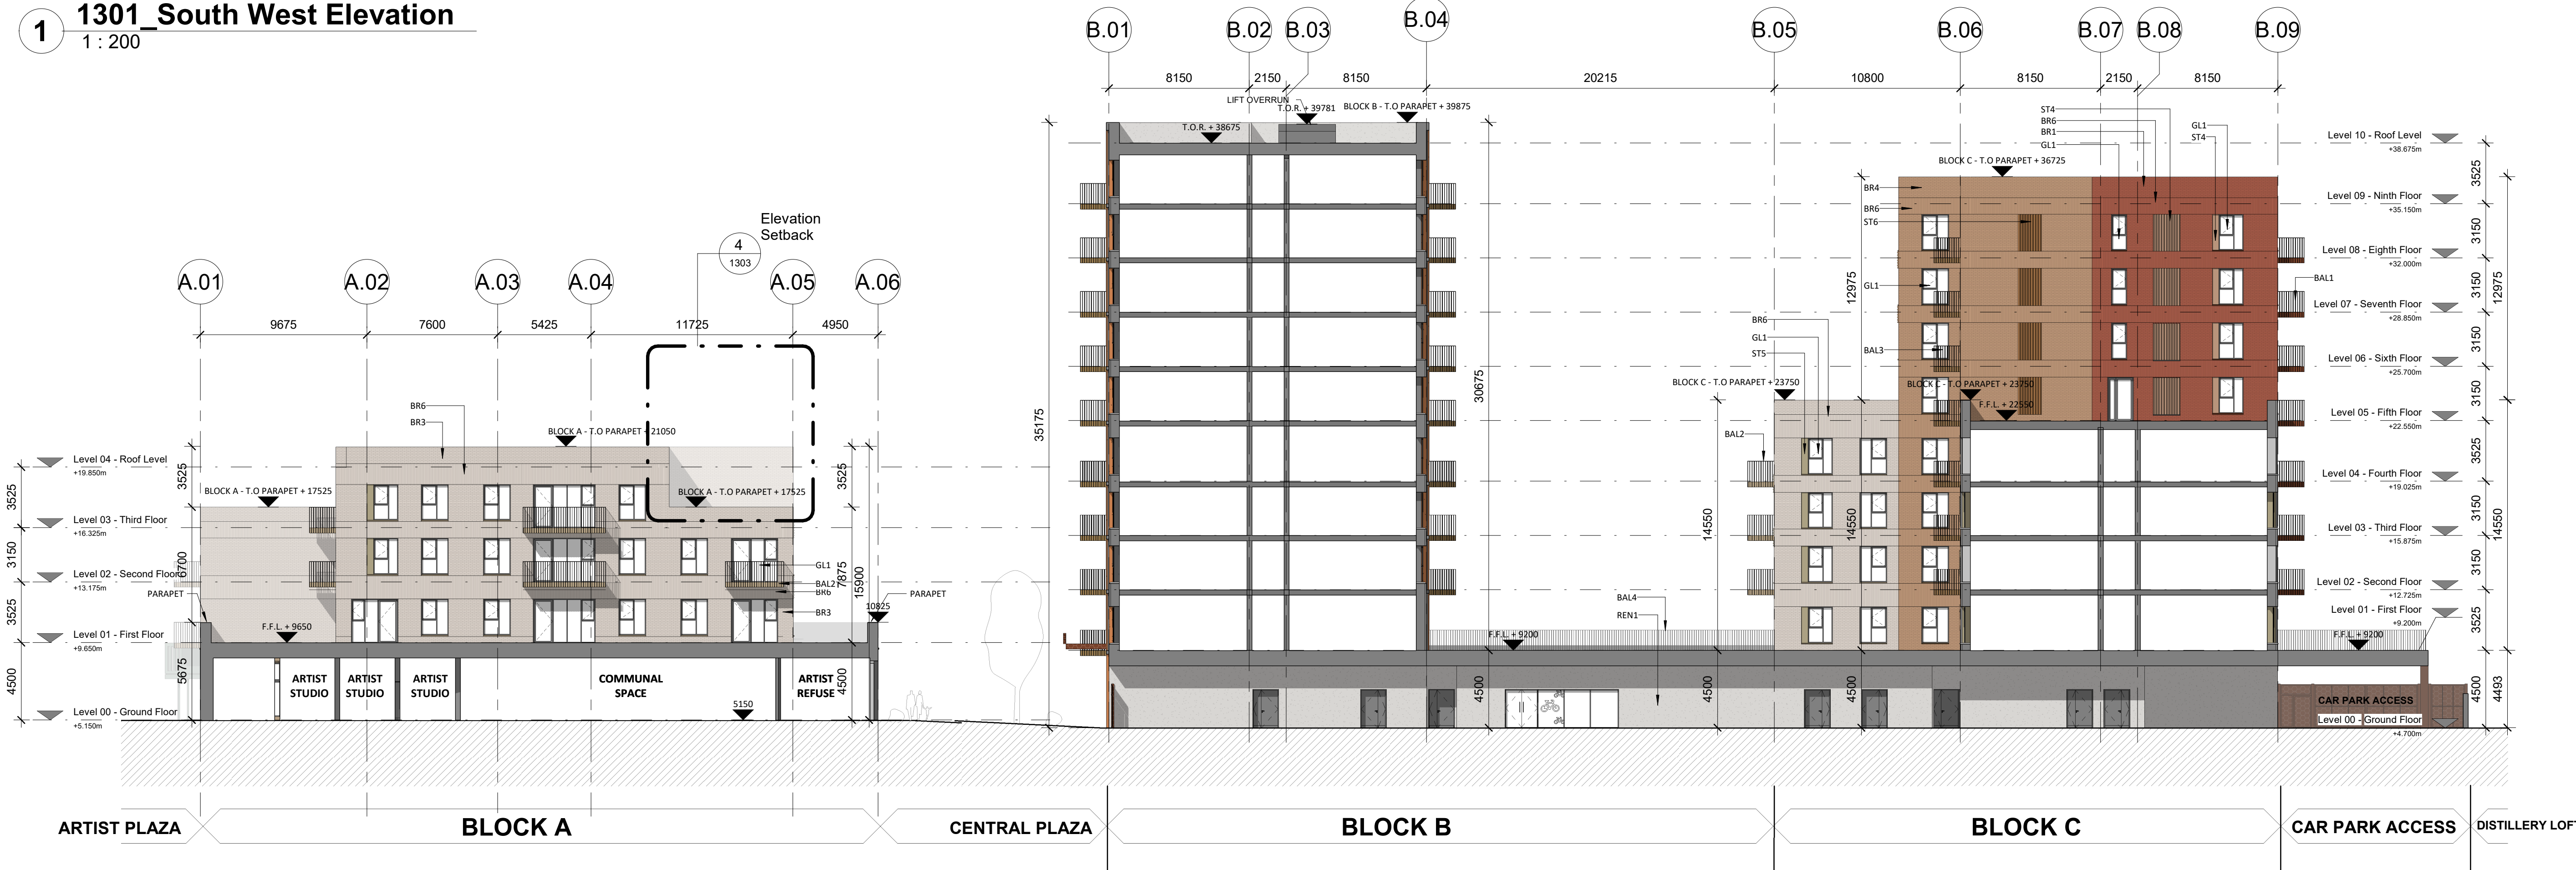

3 1301_South West Elevation - Blocks B & C
1 : 200

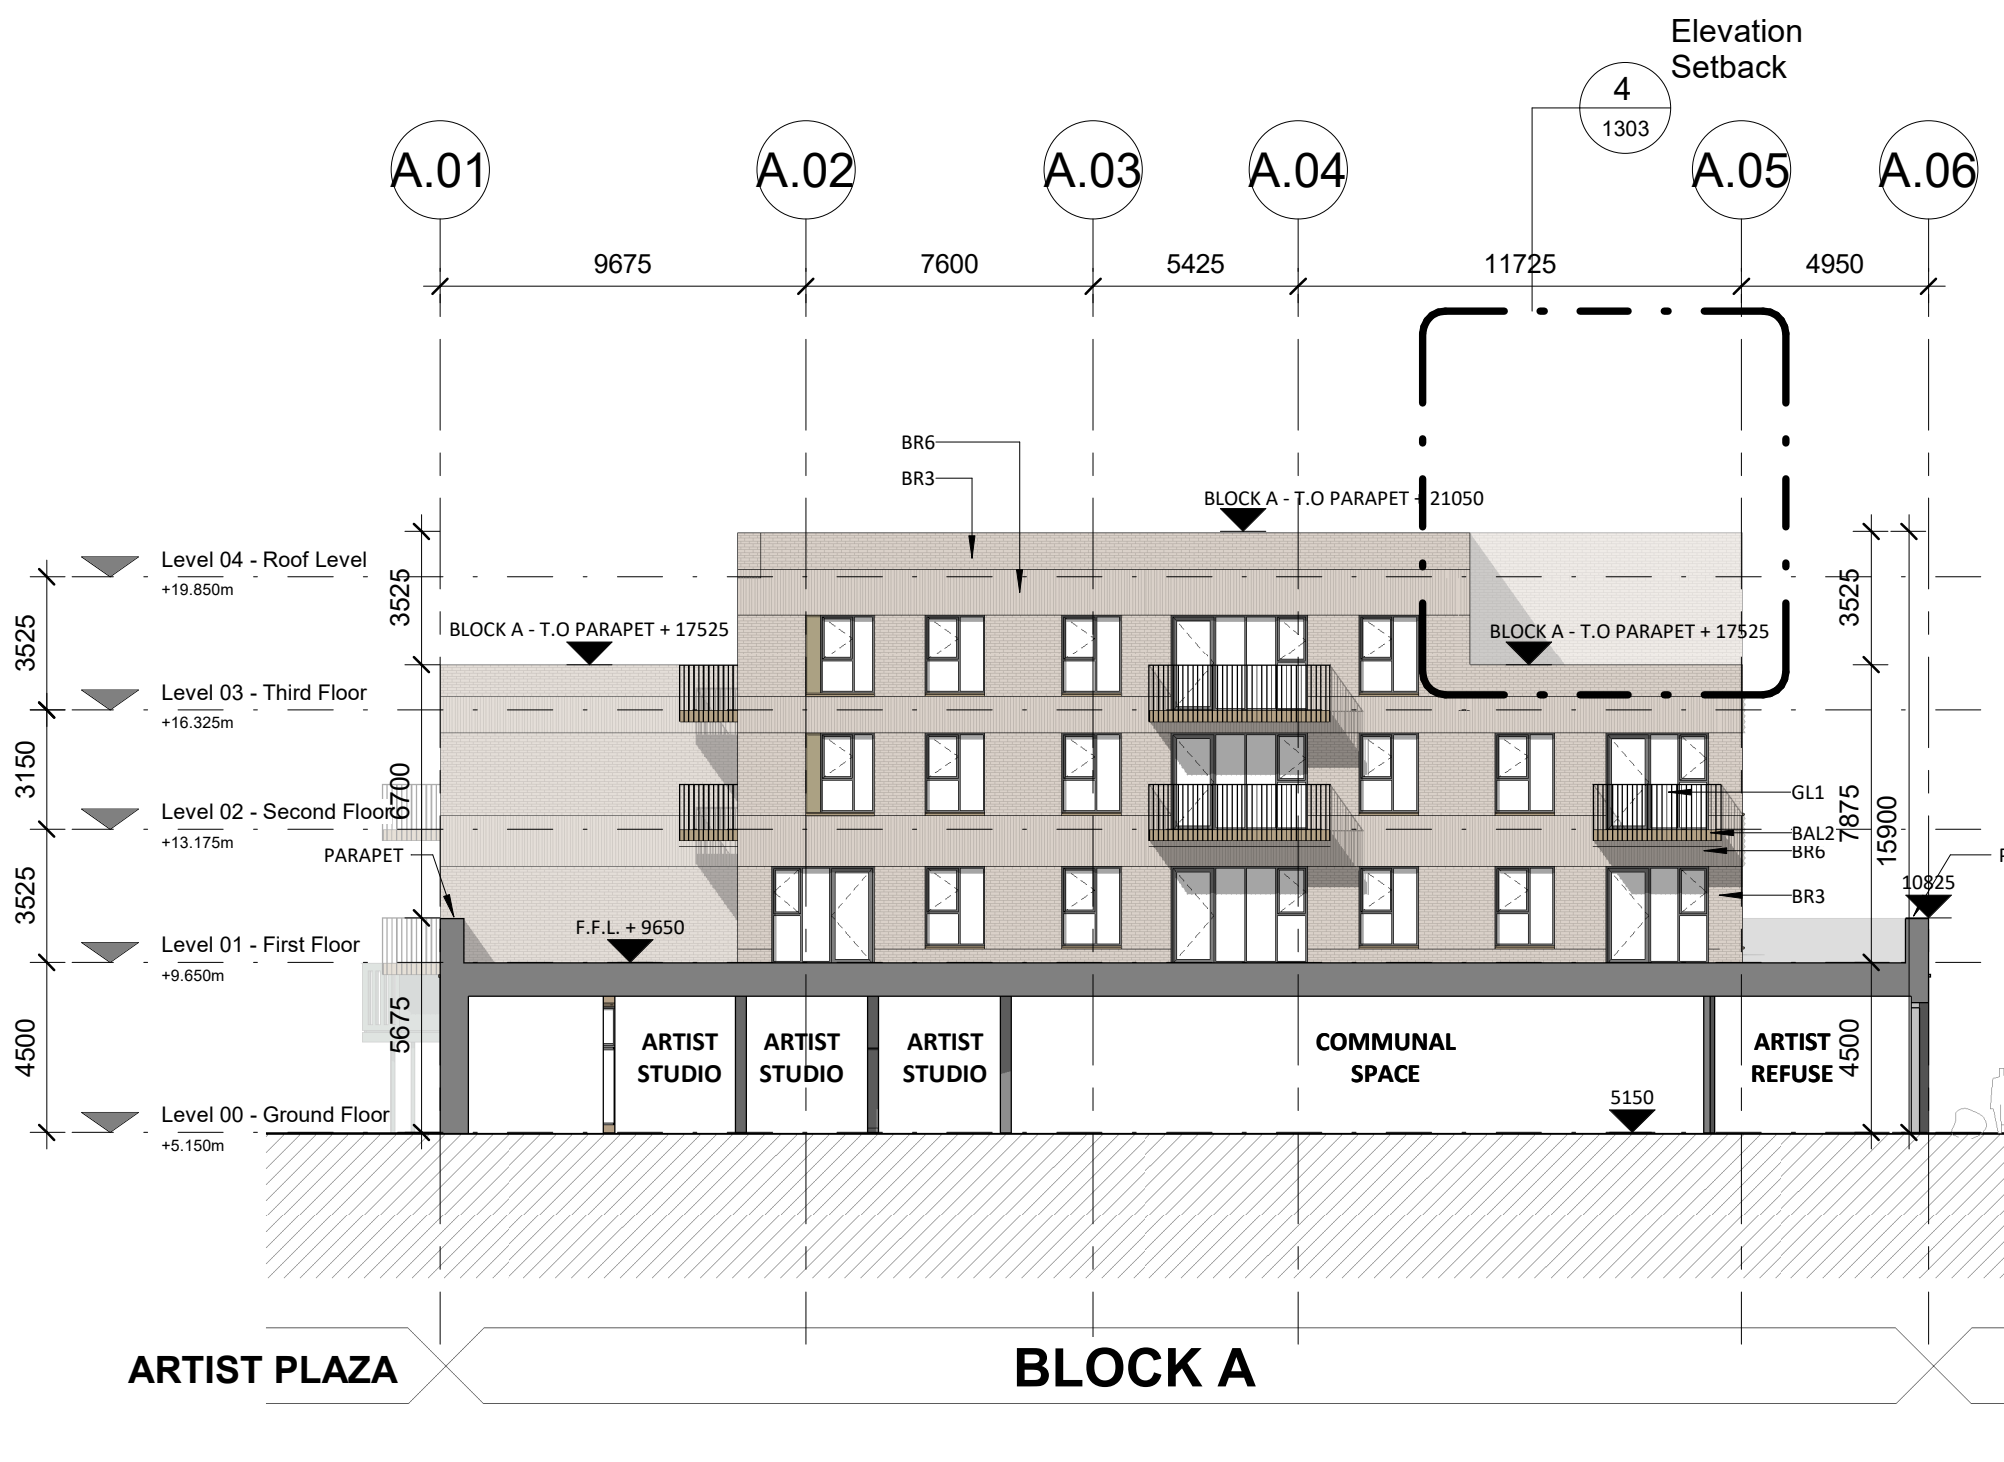

2 1301_Block A South West Elevation
1 : 200

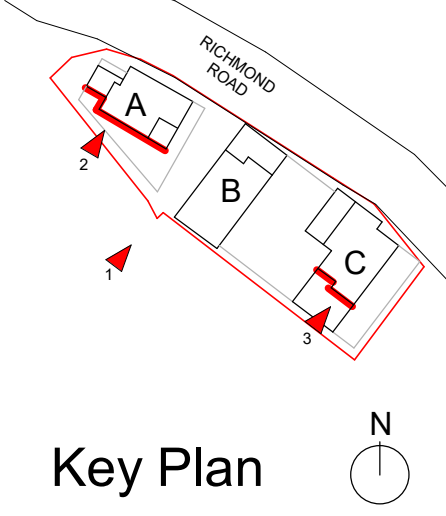

Key Plan

Rev.	Date	Description
P4	27/01/2023	ISSUED FOR PLANNING
P3	13/01/2023	ISSUED FOR PRE-PLANNING
P2	06/10/2022	ISSUED FOR PRE-PLANNING
P1	09/09/2022	ISSUED FOR PRE-PLANNING

MALKEY LIMITED

STATUS	PLANNING
PROJECT	158A RICHMOND ROAD
PROJECT ADDRESS	158A RICHMOND ROAD DUBLIN 3
DWG TITLE	GA ELEVATIONS - SHEET 2 OF 4
DWG NO.	22001-RKD-ZZ-ZZ-DR-A-1301
REV.	P4
STATUS	A3
PROJECT NO.	22001
SCALE	1 : 200
DATE	JAN 2023
DRN	JB
CHK	HB

