


USES

- 1B2P Apartment
- 2B3P Apartment
- 2B4P Apartment

NOTE: Refer to drawing series A1500 for detail unit plans, internal room dimensions and areas.

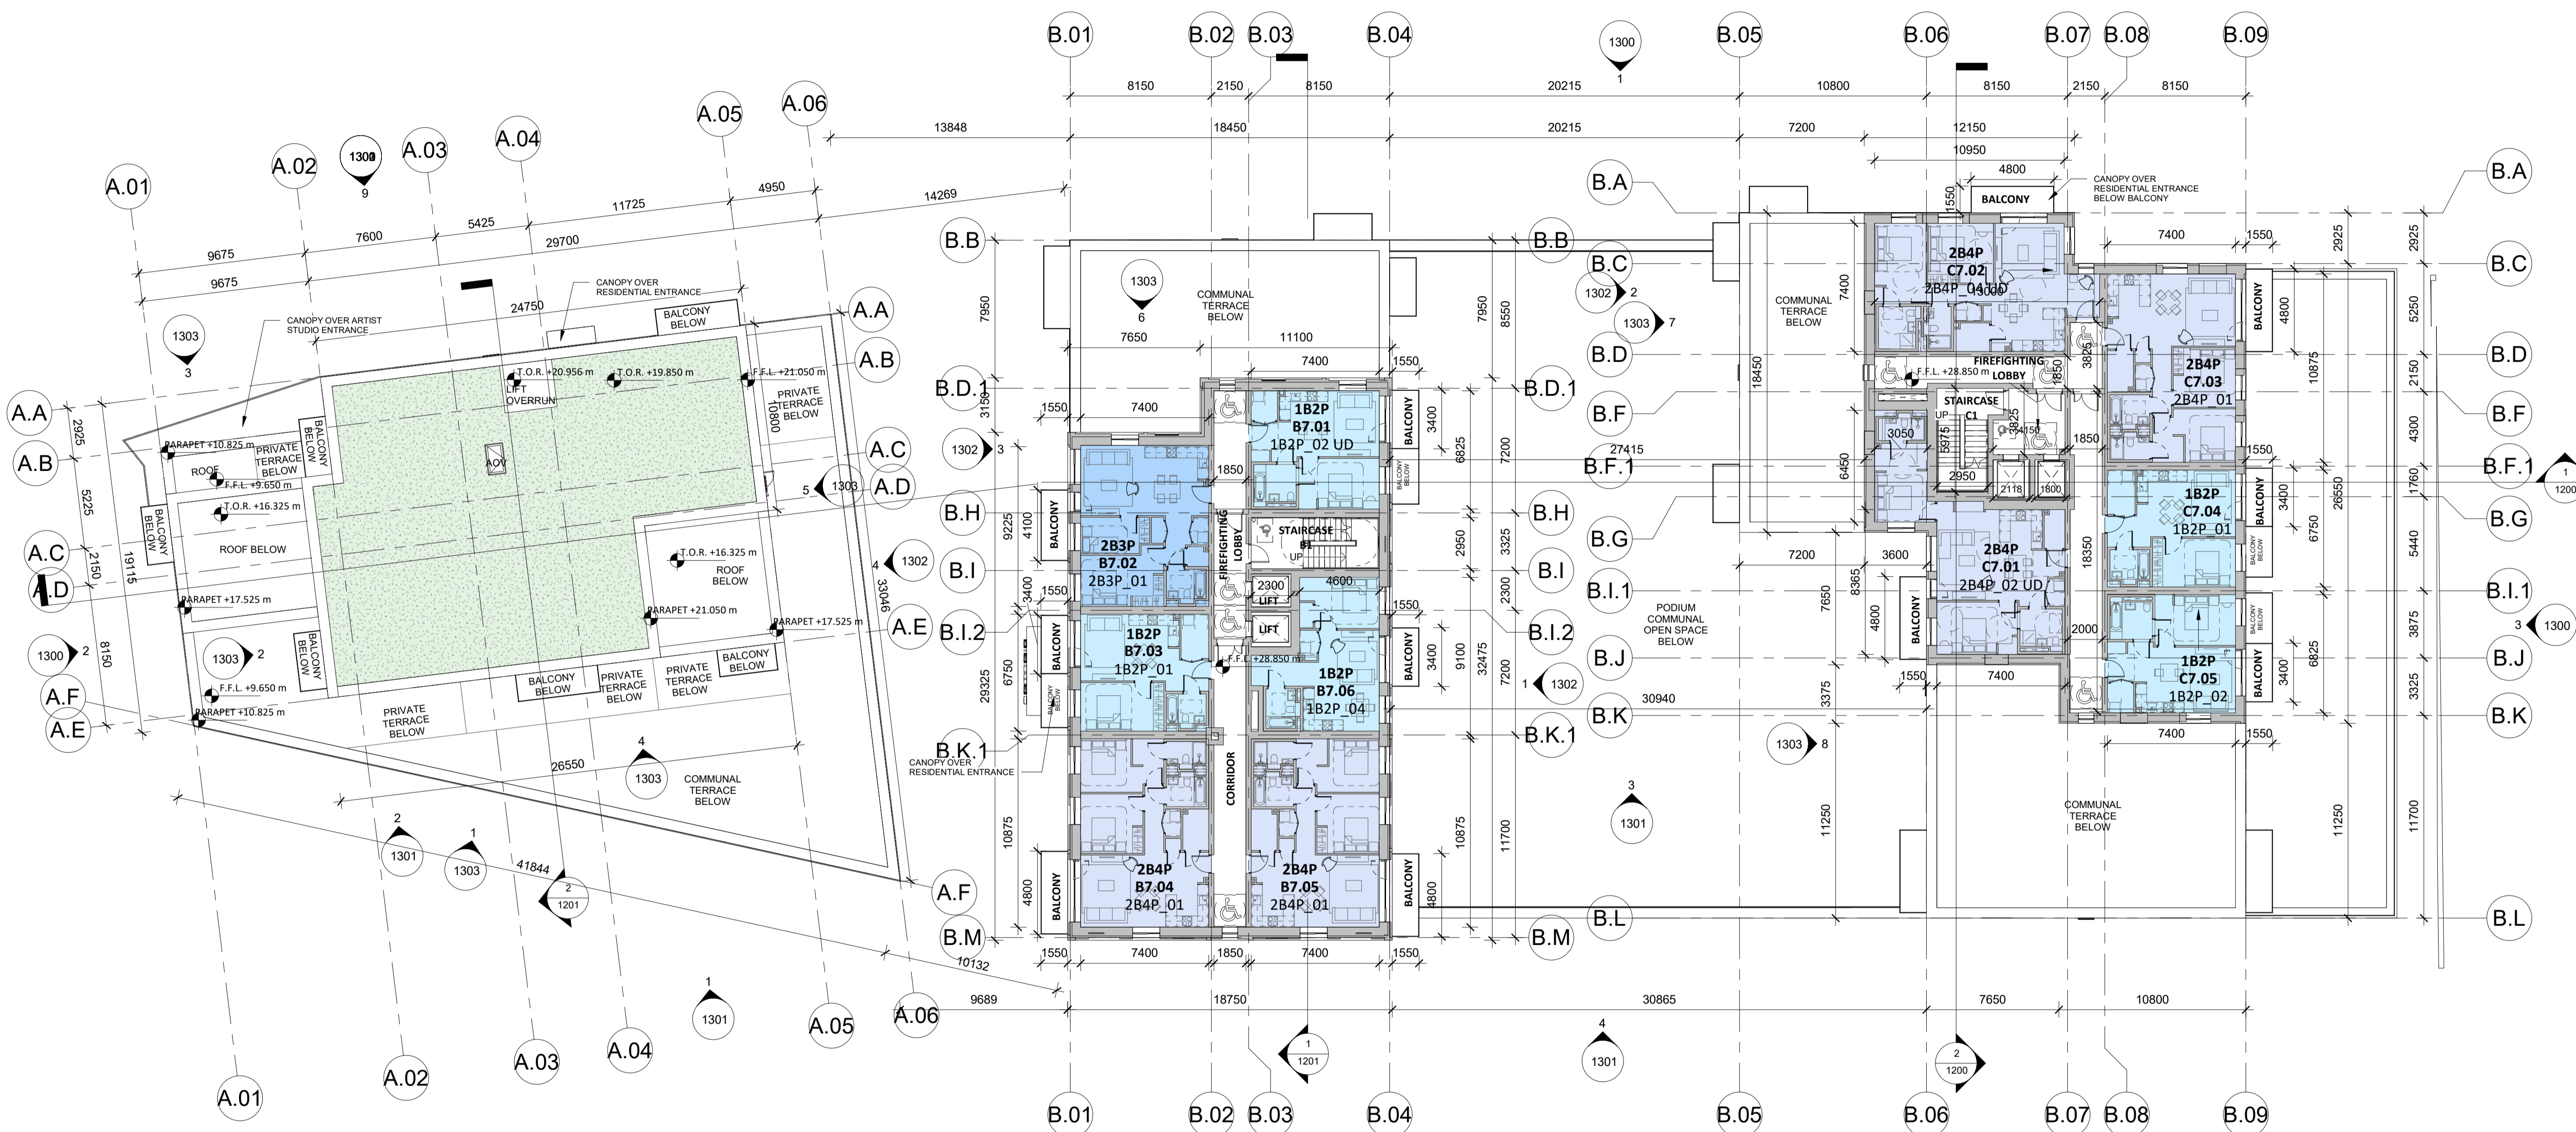

1 1107_Seventh Floor Plan - GA
1 : 200

Seventh Floor GFA Schedule				
Block	Level	Name	GFA	USE
BLOCK B	Level 07 - Seventh Floor	CIRCULATION	65.9 m2	RESIDENTIAL
	Level 07 - Seventh Floor	CORE	41.0 m2	RESIDENTIAL
	Level 07 - Seventh Floor	RESIDENTIAL	403.3 m2	RESIDENTIAL
TOTAL			510.2 m2	
BLOCK C	Level 07 - Seventh Floor	CIRCULATION	68.1 m2	RESIDENTIAL
	Level 07 - Seventh Floor	CORE	54.9 m2	RESIDENTIAL
	Level 07 - Seventh Floor	RESIDENTIAL	372.1 m2	RESIDENTIAL
TOTAL			495.1 m2	
TOTAL			1,005.3 m2	

PS	27/01/2023	ISSUED FOR PLANNING
P4	13/01/2023	ISSUED FOR PRE-PLANNING
P3	08/10/2022	ISSUED FOR PRE-PLANNING
P2	09/09/2022	ISSUED FOR PRE-PLANNING
P1	25/08/2022	ISSUED FOR PRE-PLANNING

MALKEY LIMITED

STATUS: **PLANNING**

PROJECT: 158A RICHMOND ROAD

PROJECT ADDRESS: 158A RICHMOND ROAD DUBLIN 3

DWG TITLE: SEVENTH FLOOR PLAN - GENERAL ARRANGEMENT

DWG NO.: 22001-RKD-ZZ-07-DR-A-1107

REV	STATUS	PROJECT NO.	22001
P5	A3	SCALE	1 : 200
DATE	JAN 2023	DRN	JB
		CHK	HB

RKD

59 Northumberland Rd
Ballsbridge, Dublin 4
D04 W9P6, Ireland

+353 1 666 1055
mail@rkd.ie
rkd.ie

