


All dimensions to be checked on site. Figured dimensions take preference over scaled dimensions. Any errors or discrepancies to be reported to the Architects. This drawing may not be edited or modified by the recipient.

Copyright and ownership of this drawing is vested in RKD Architects, whose prior written consent is required for its use, reproduction or for publication to any third party. All rights reserved by the law of copyright and by international copyright conventions are reserved for RKD Architects and may be protected by court proceedings for damages and/or injunctions and costs. RKD Architects' Quality Management Systems are certified to ISO 9001:2015.


Notes:
 ALL LEVELS ARE SHOWN TO THE IRISH TRANSVERSE MERCATOR (ITM) AND ARE DISPLAYED IN METRES (m)
 ALL LEVELS SHOWN RELATES TO THE MALIN HEAD DATUM
 ALL DIMENSIONS SHOWN ARE IN MILLIMETRES

LEGEND



- SITE APPLICATION AREA
- SITE DEVELOPMENT AREA = 0.55 ha
- DEMOLITIONS

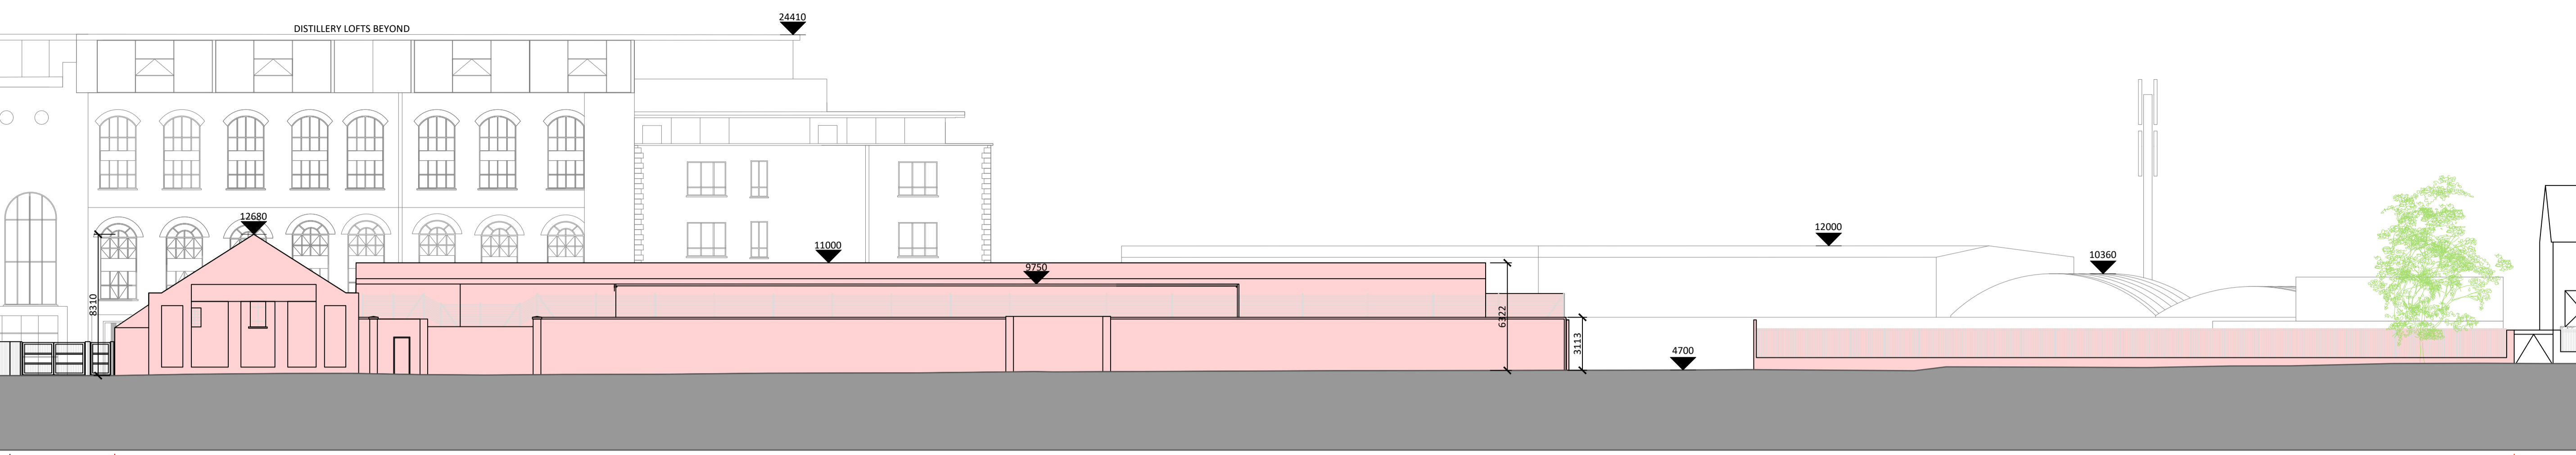


1 1030 Existing North East Elevation_A-A
1 : 200

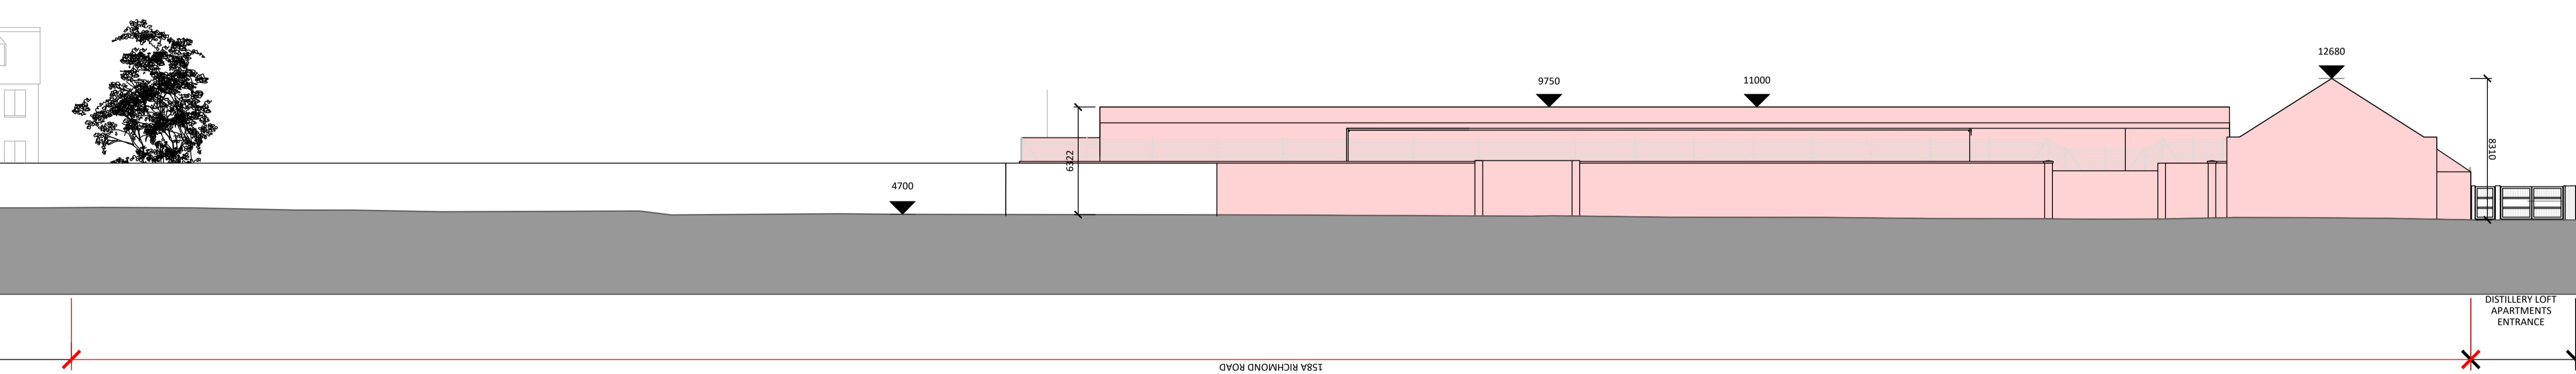

1 1030 Existing South West Elevation_D-D
1 : 200

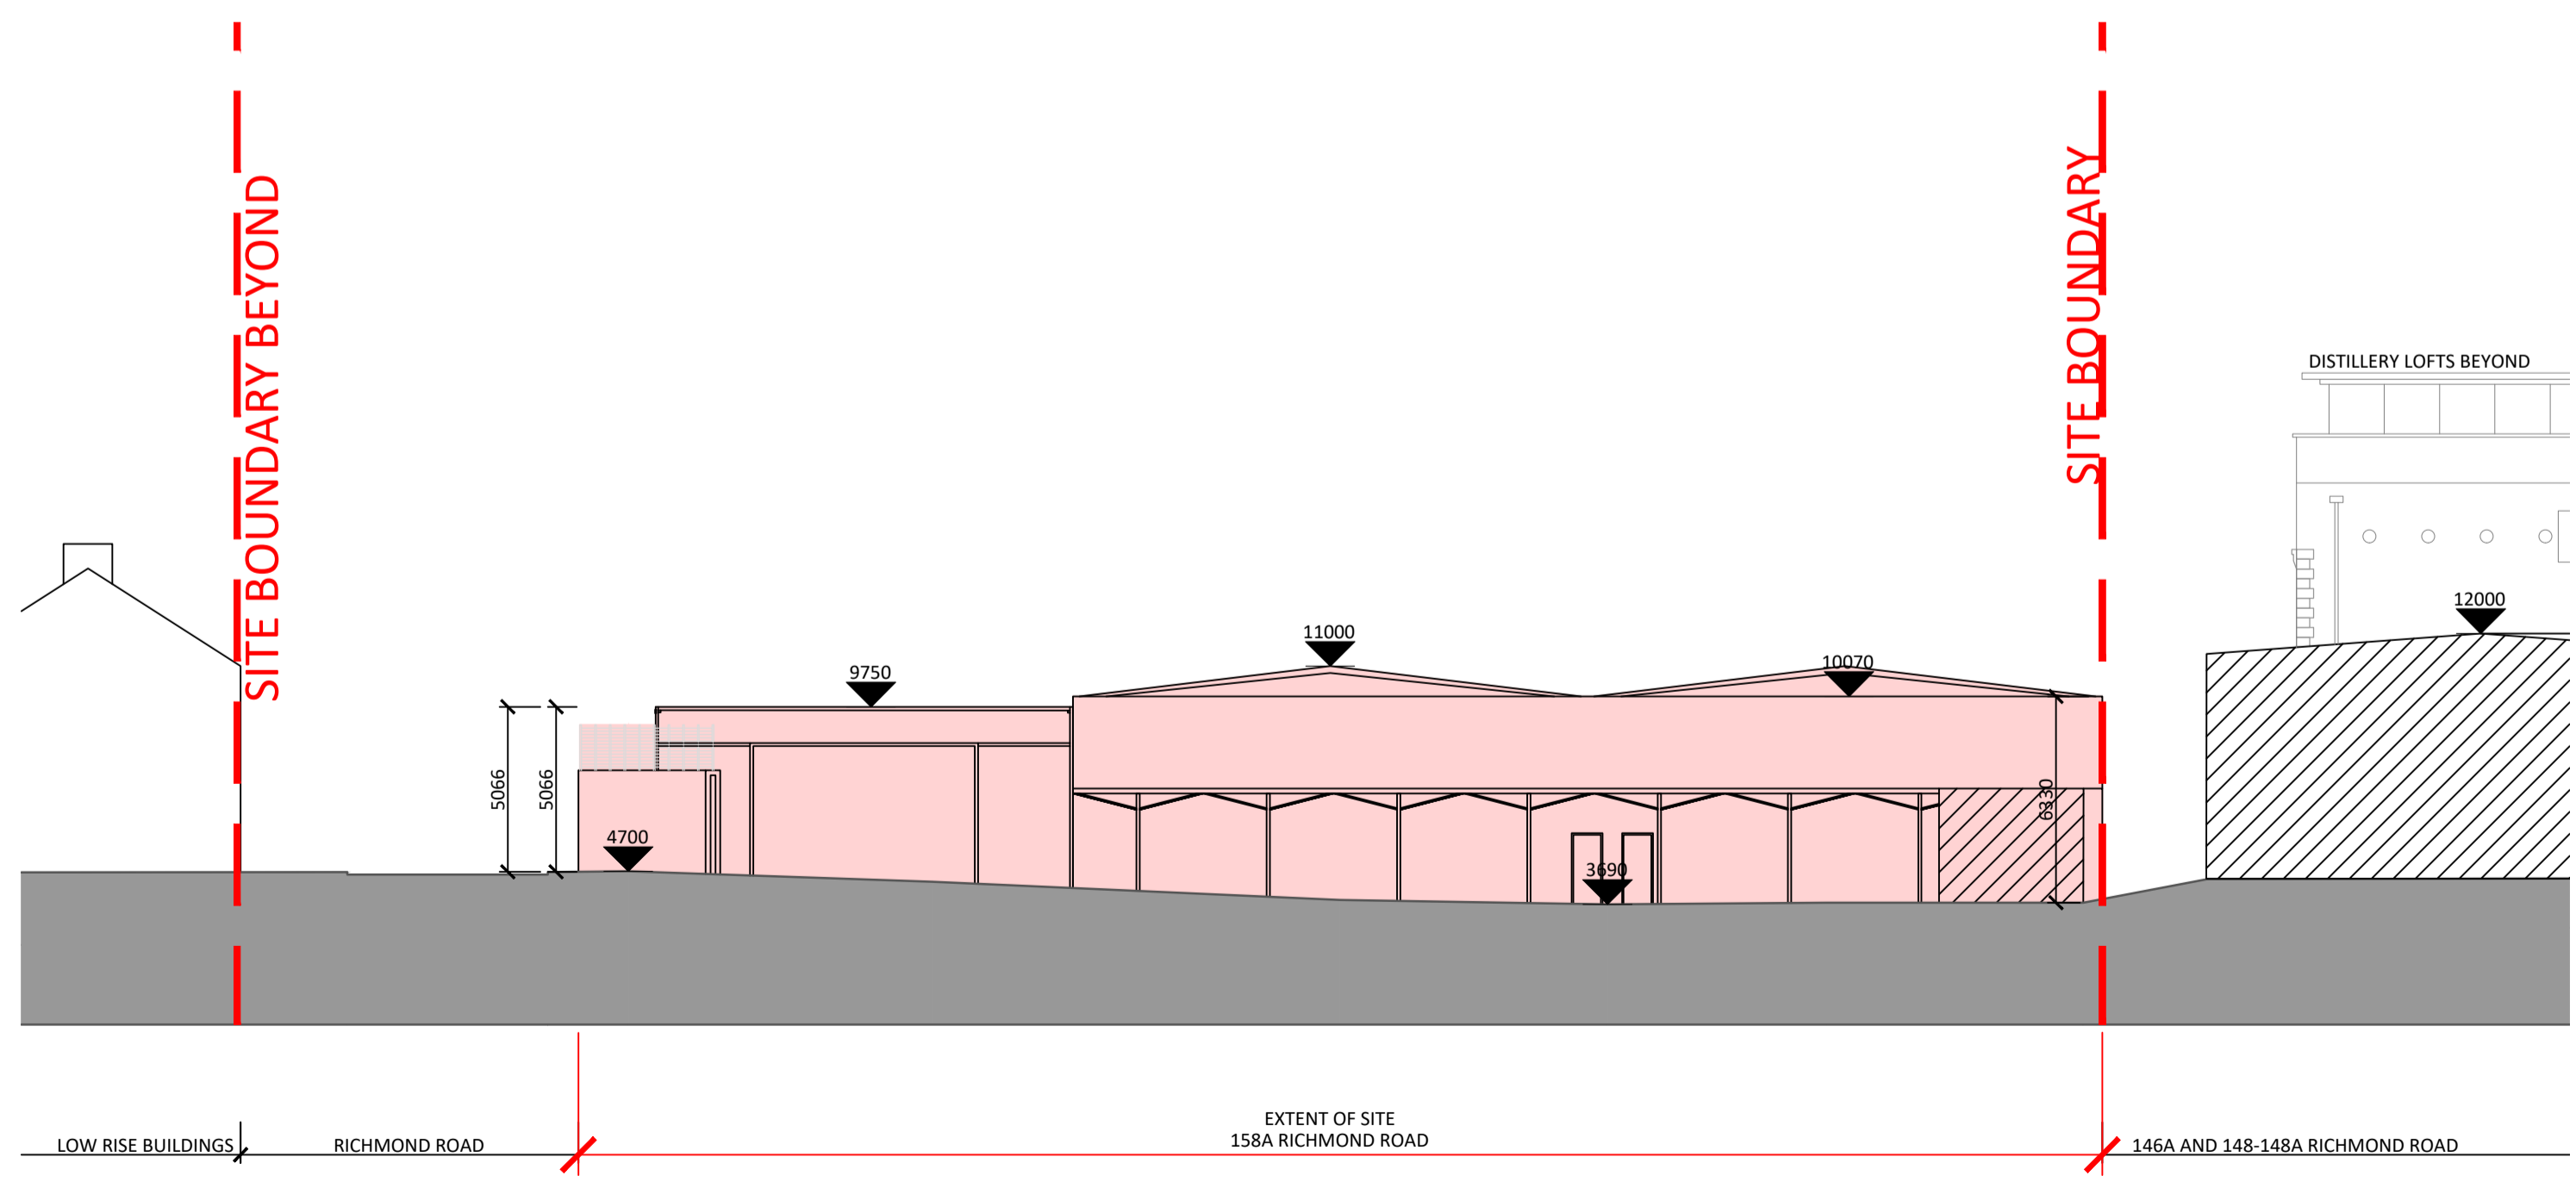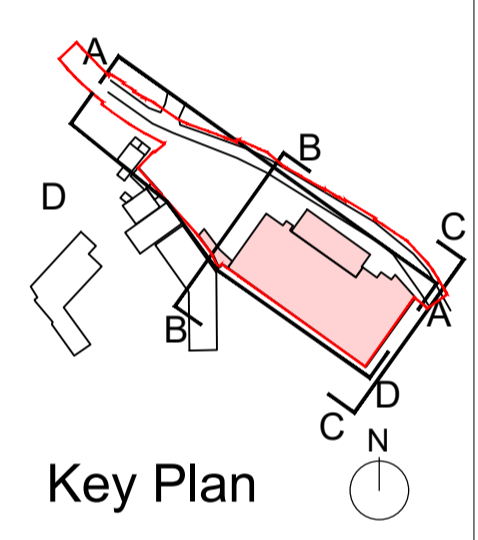

2 1030 Existing North West Elevation_B-B
1 : 200

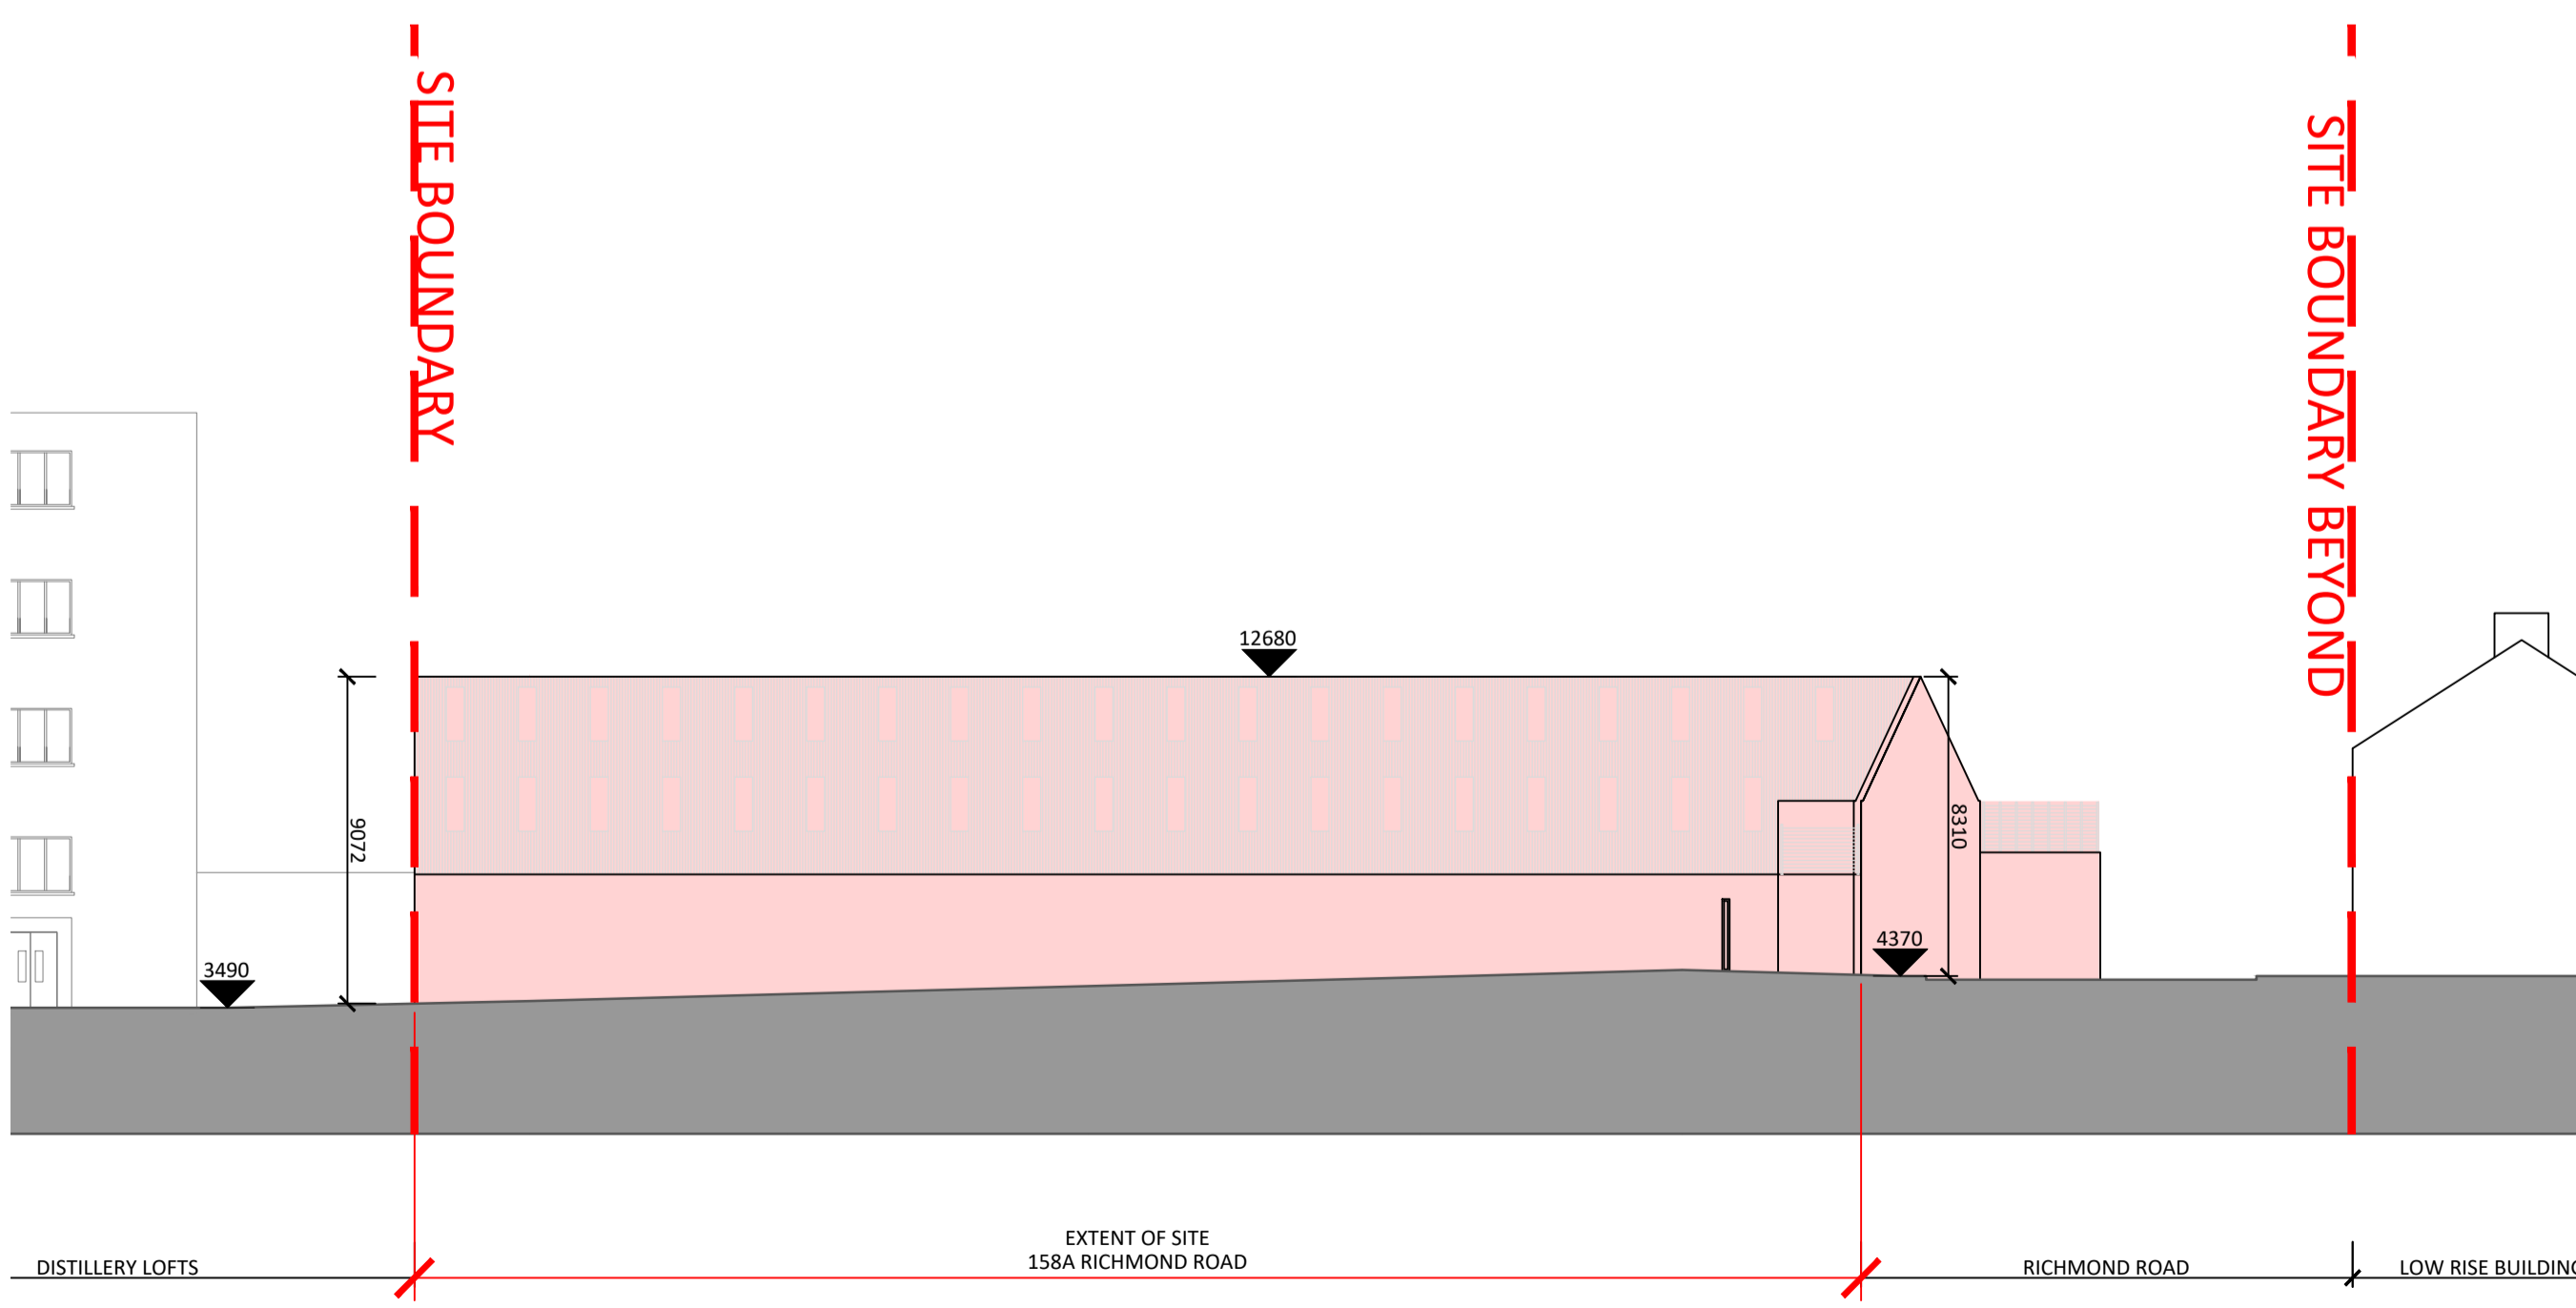

3 1030 Existing South East Elevation_C-C
1 : 200

Rev.	Date	Description
P5	27/01/23	ISSUED FOR PLANNING
P4	13/01/23	ISSUED FOR PRE-PLANNING
P3	06/10/22	ISSUED FOR PRE-PLANNING
P2	09/09/22	ISSUED FOR PRE-PLANNING
P1	25/08/22	ISSUED FOR PRE-PLANNING

MALKEY LIMITED

STATUS PLANNING

PROJECT 158A RICHMOND ROAD

PROJECT ADDRESS 158A RICHMOND ROAD DUBLIN 3

DWG TITLE EXISTING SITE AND DEMOLITION ELEVATIONS

DWG NO. 22001-RKD-ZZ-ZZ-DR-A-1030

REV.	STATUS	PROJECT NO.	SCALE
P5	A3	22001	1 : 200

DATE JAN 2023 DRN JB CHK HB

