



INTERFACE BETWEEN BIKE RACKS SHRUBS AND PAVING 01 404

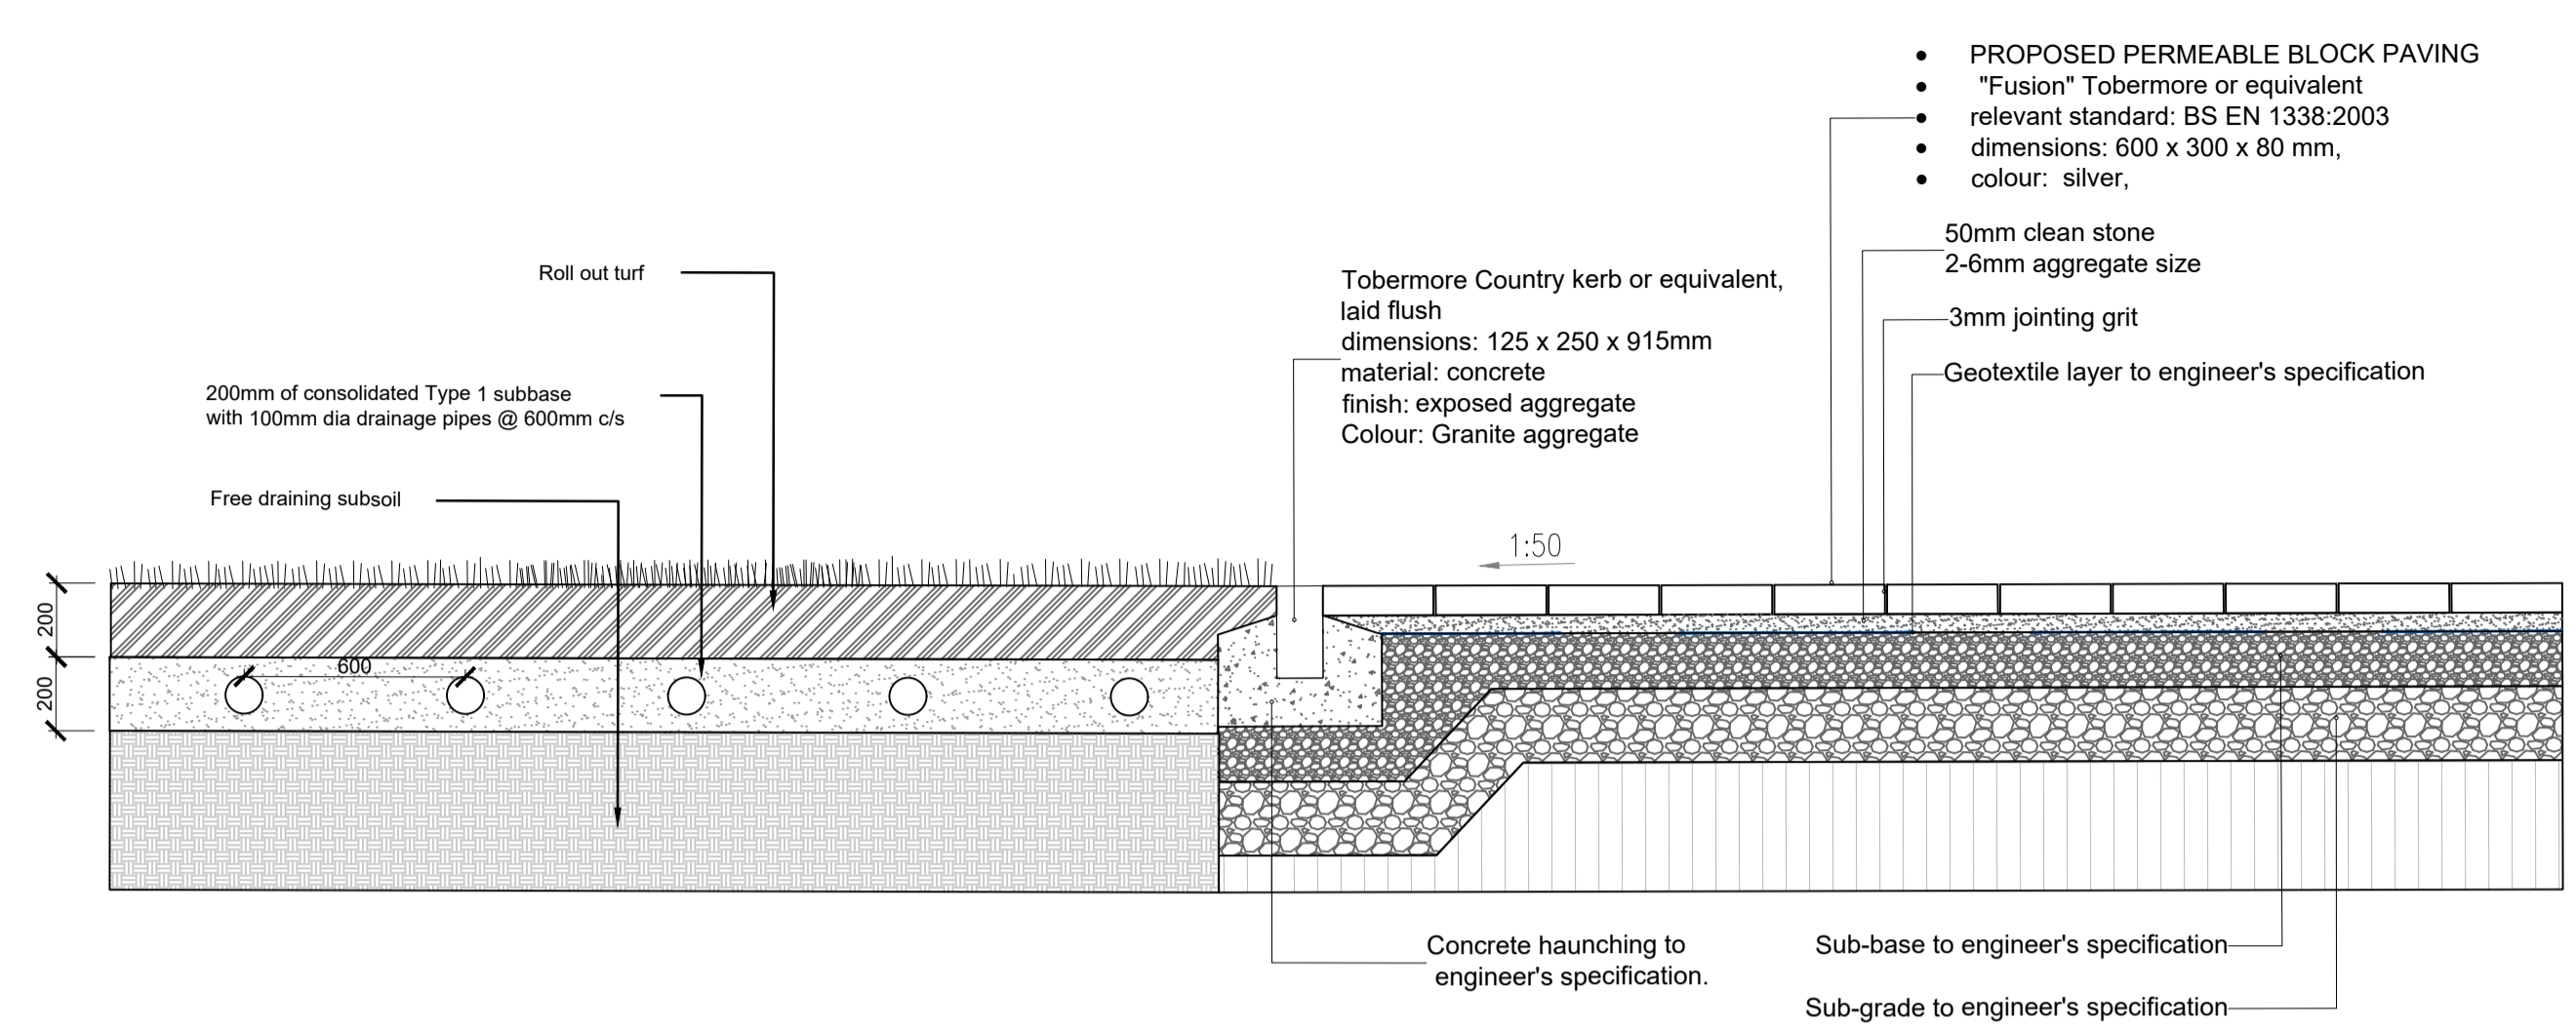

INTERFACE BETWEEN REINFORCED GRASS AND PAVING 02 404

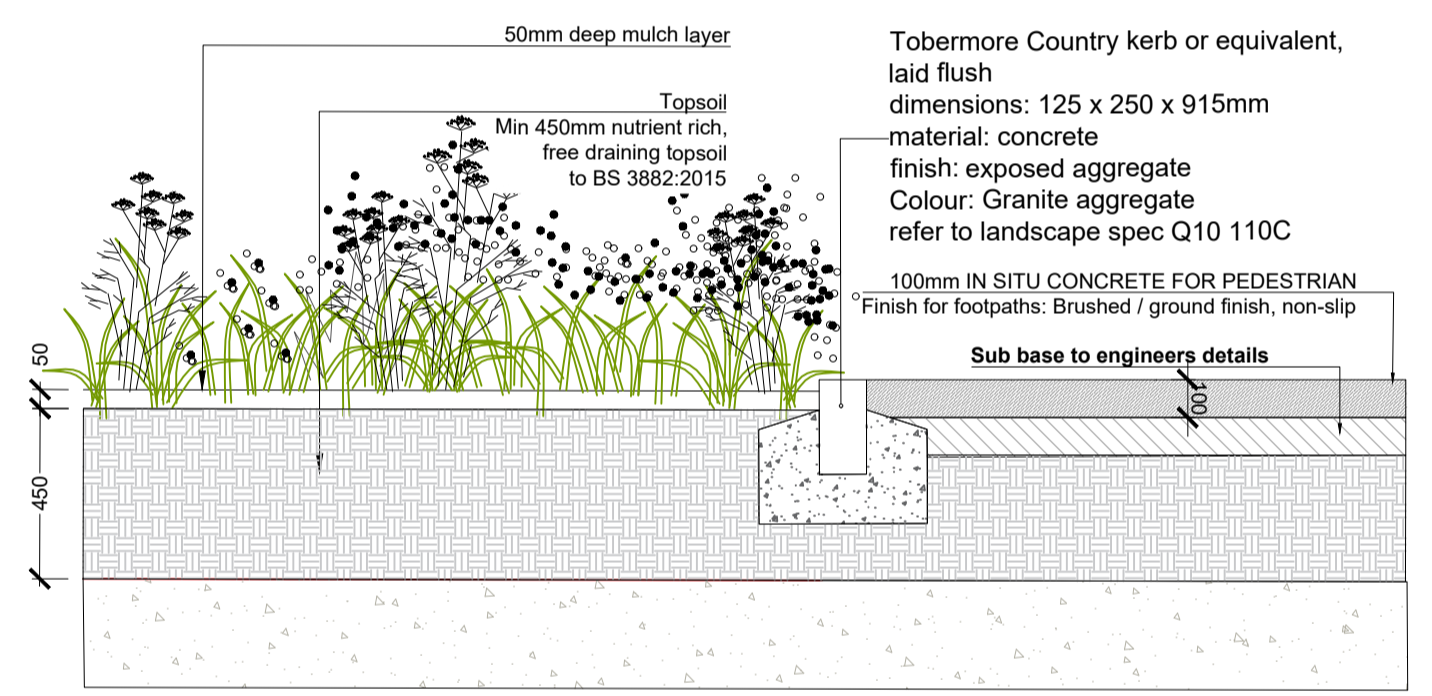

INTERFACE BETWEEN MEADOW AND CONCRETE FOOTPATH 03 404

REV	DESCRIPTION	ISSUED BY	DATE

MITCHELL + ASSOCIATES
 LANDSCAPE ARCHITECTURE URBAN DESIGN
 Unit 5, Woodpark, The Rise, Clonsilla, Dublin 9, Ireland t: +353 1 454 5066 e: info@mitthellassoc.net

PROJECT
 RICHMOND ROAD

CLIENT
 MALKEY LIMITED

JOB NO.
 RIC0001

DRAWING
 INTERFACES BETWEEN MATERIALS AND BOUNDARIES

DRAWING NO.
 LRIC-MA-XX-XX-DR-L-404

DRAWN BY COLINE FORTIN	CHECKED AH	DATE 07.12.2021
STATUS: PLANNING	SCALE 1:20 @ A1	REVISION 00

NOTES:
 All dimensions are in millimeters unless otherwise stated and shall be checked and confirmed by the contractor on site. Any discrepancies shall be immediately reported to the landscape architect. Work to figured dimensions only. Do not scale from drawing. Do Not Scale. Use Figured Dimensions Only. Not for Construction Purposes unless Specifically Marked.
 © THIS DRAWING IS COPYRIGHT OF MITCHELL + ASSOCIATES