



TREE PROTECTION DETAILING 1 - Surface build-up within Root Protection Zone

01
304

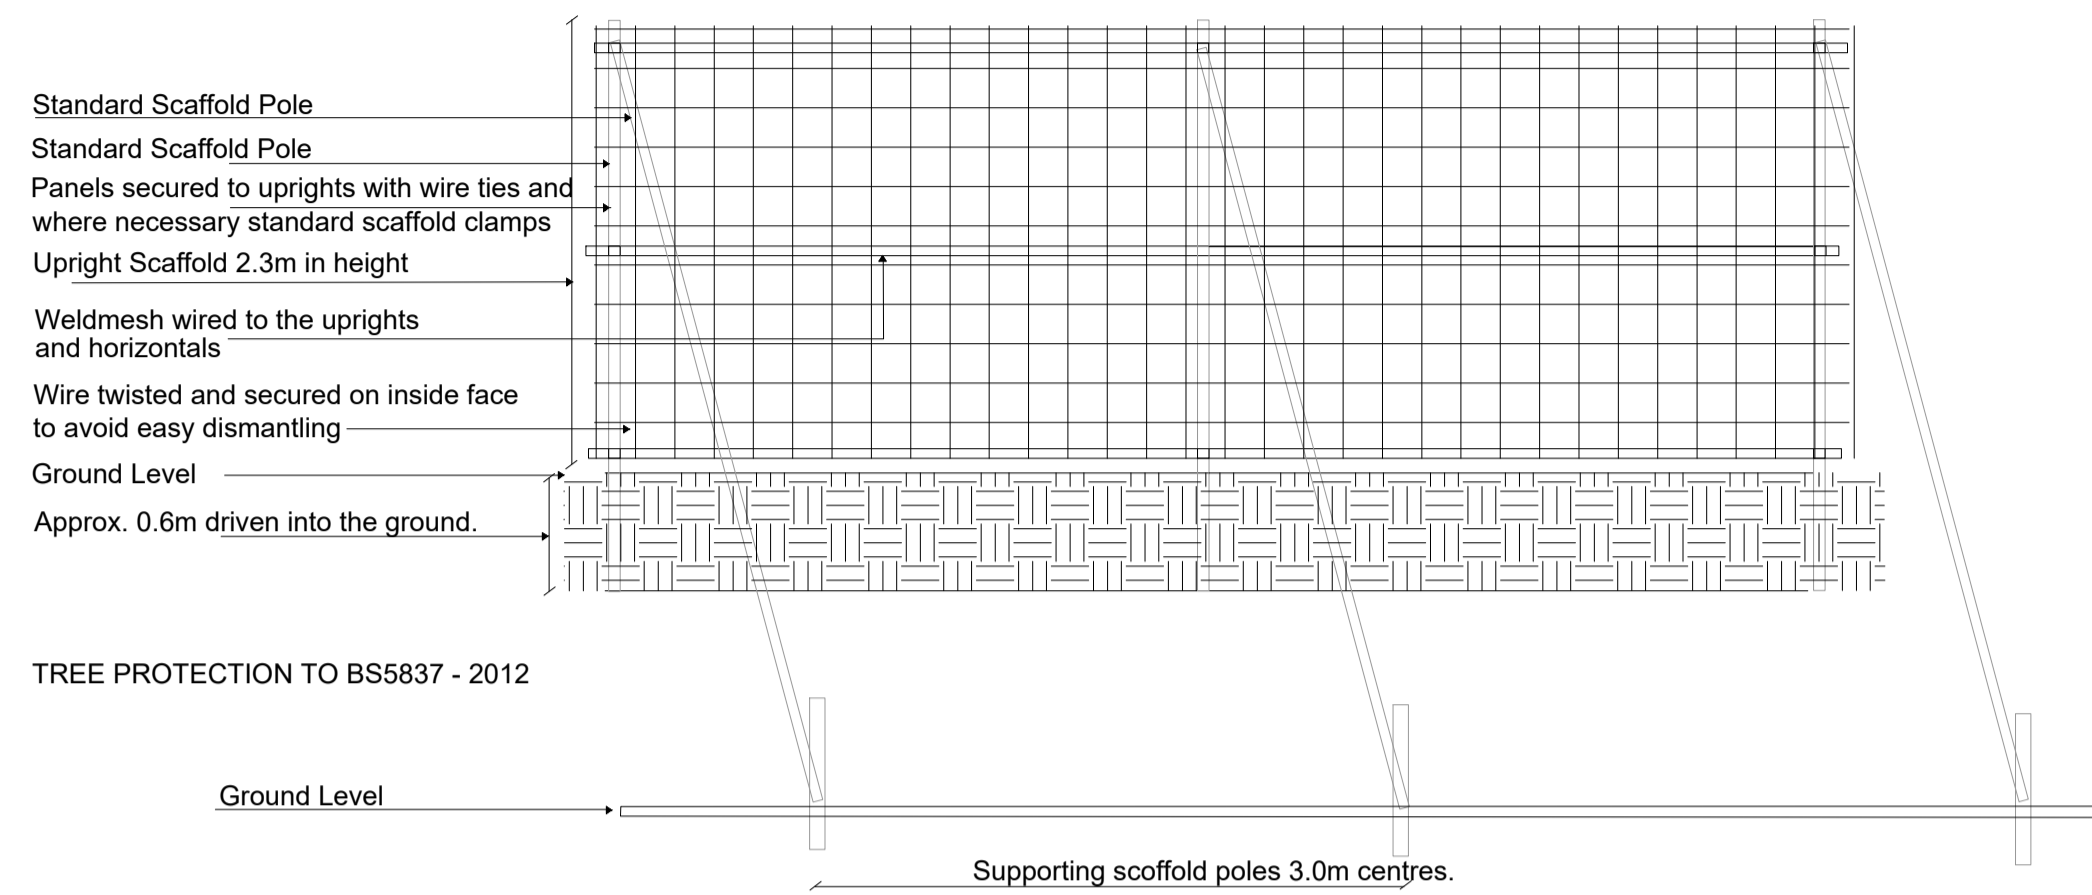


TREE PROTECTION DETAILING 2 - Tree Protection Fencing

02
304

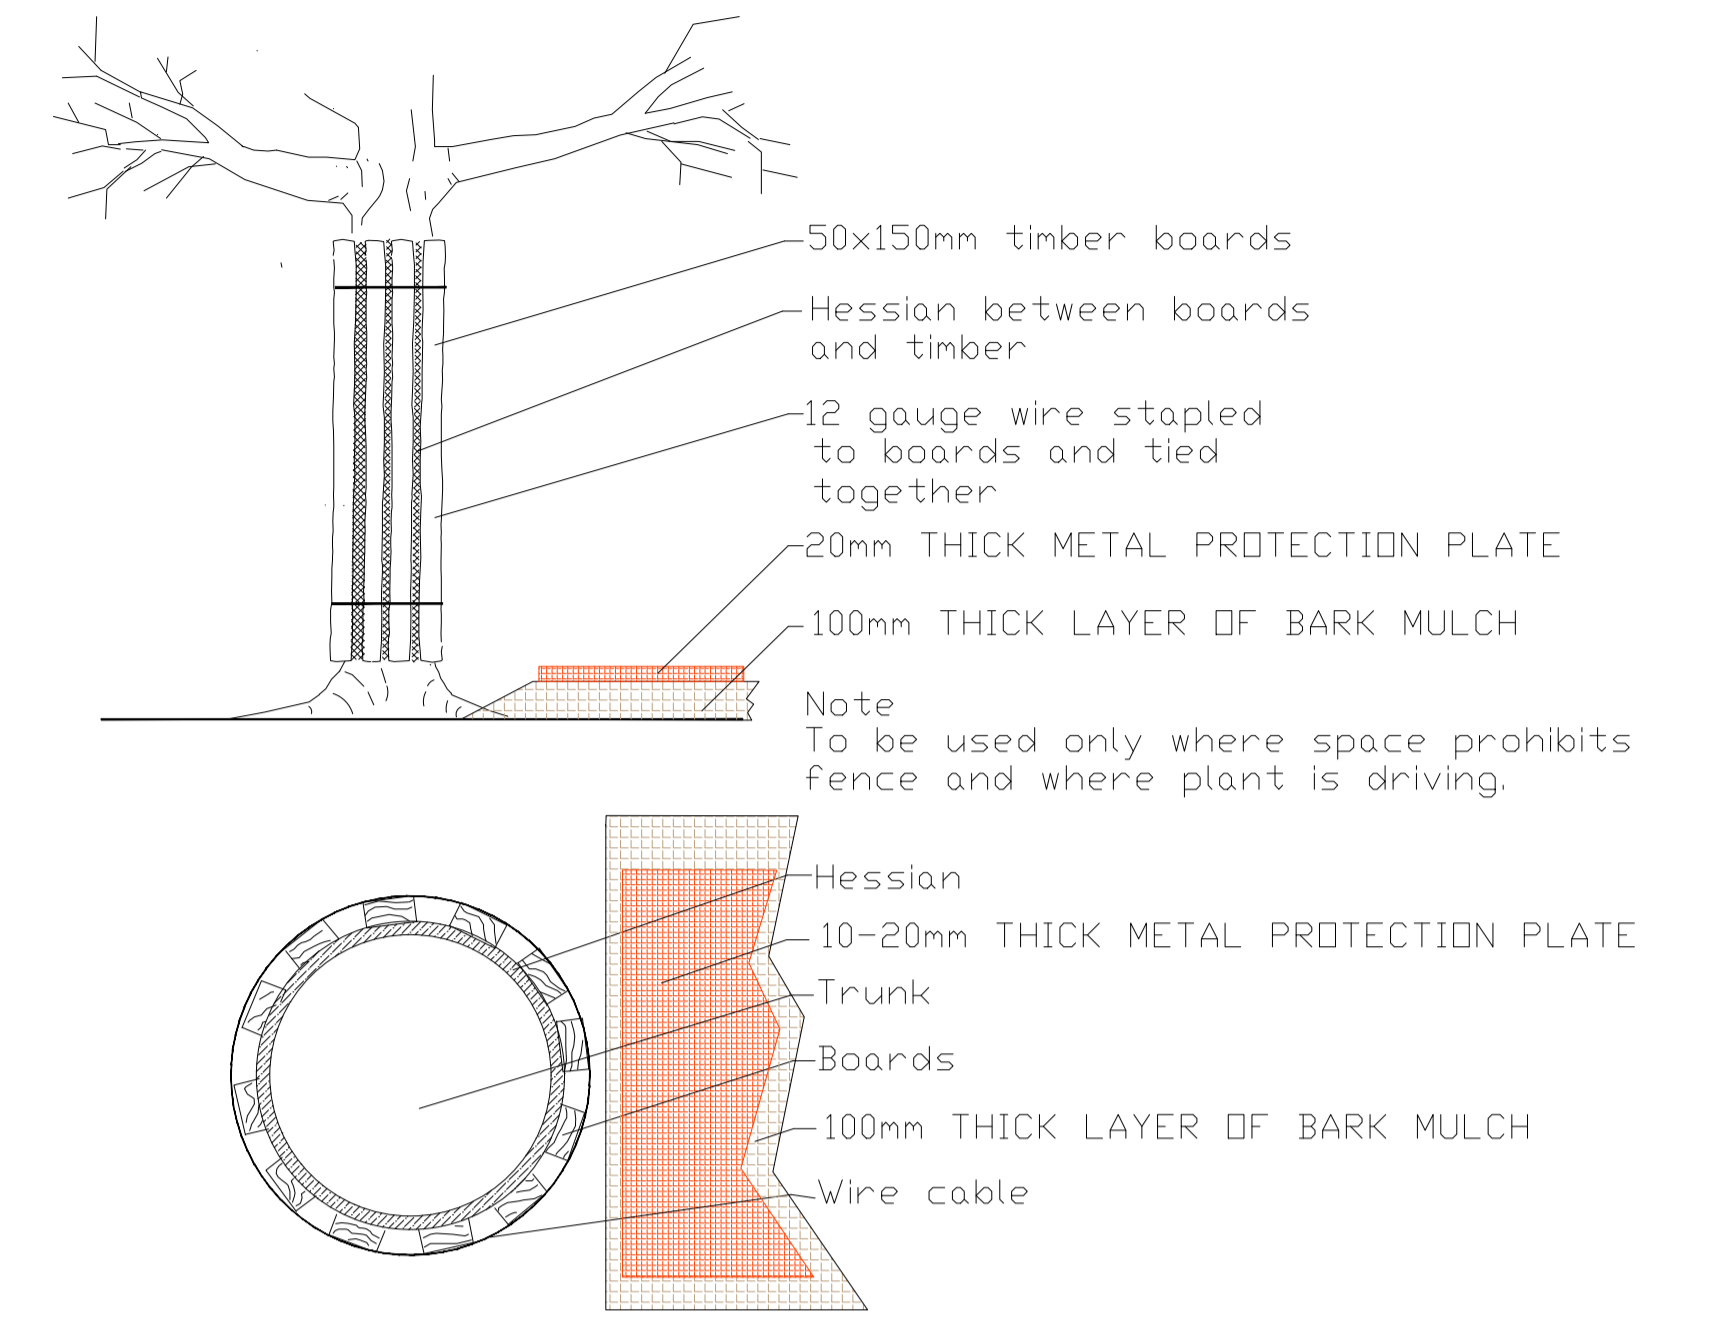

TREE PROTECTION DETAILING 3 - Trunk barrier

03
304

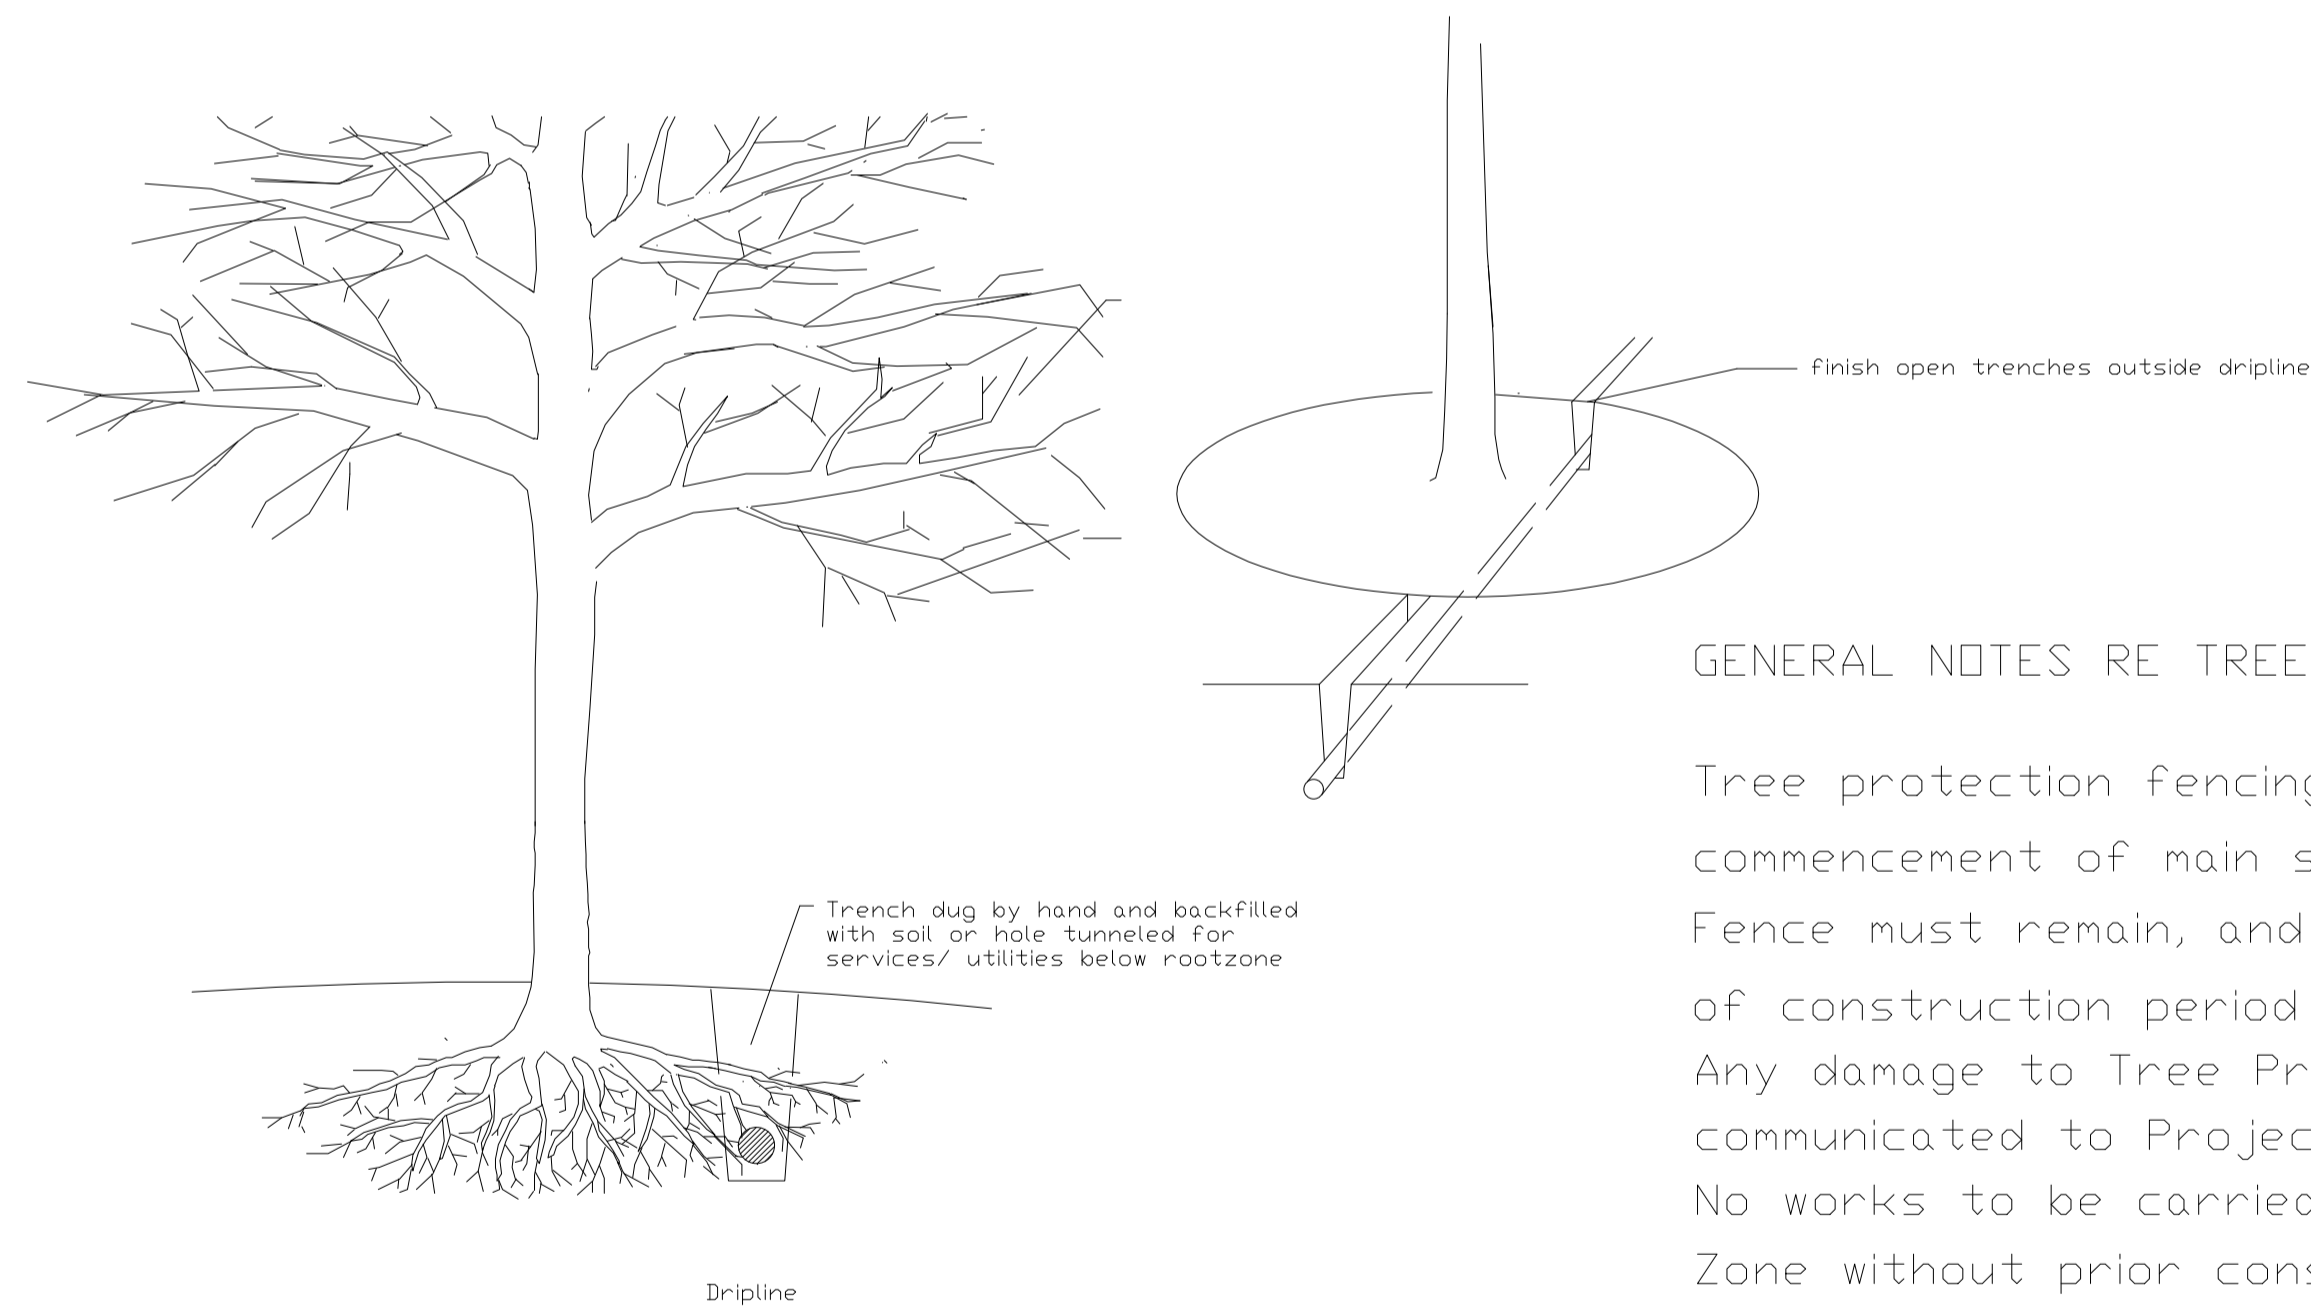

TREE PROTECTION - trench excavation

04
304




TREE DETAILING - Fencing tree groups

05
304

GENERAL NOTES RE TREE PROTECTION FENCING

Tree protection fencing to be erected prior to commencement of main site works
Fence must remain, and be maintained for duration of construction period
Any damage to Tree Protection Fencing to be communicated to Project Arborist immediately
No works to be carried out within Tree Protection Zone without prior consultation and permission of project arborist.

TREE PROTECTION TO BS5837 - 2012

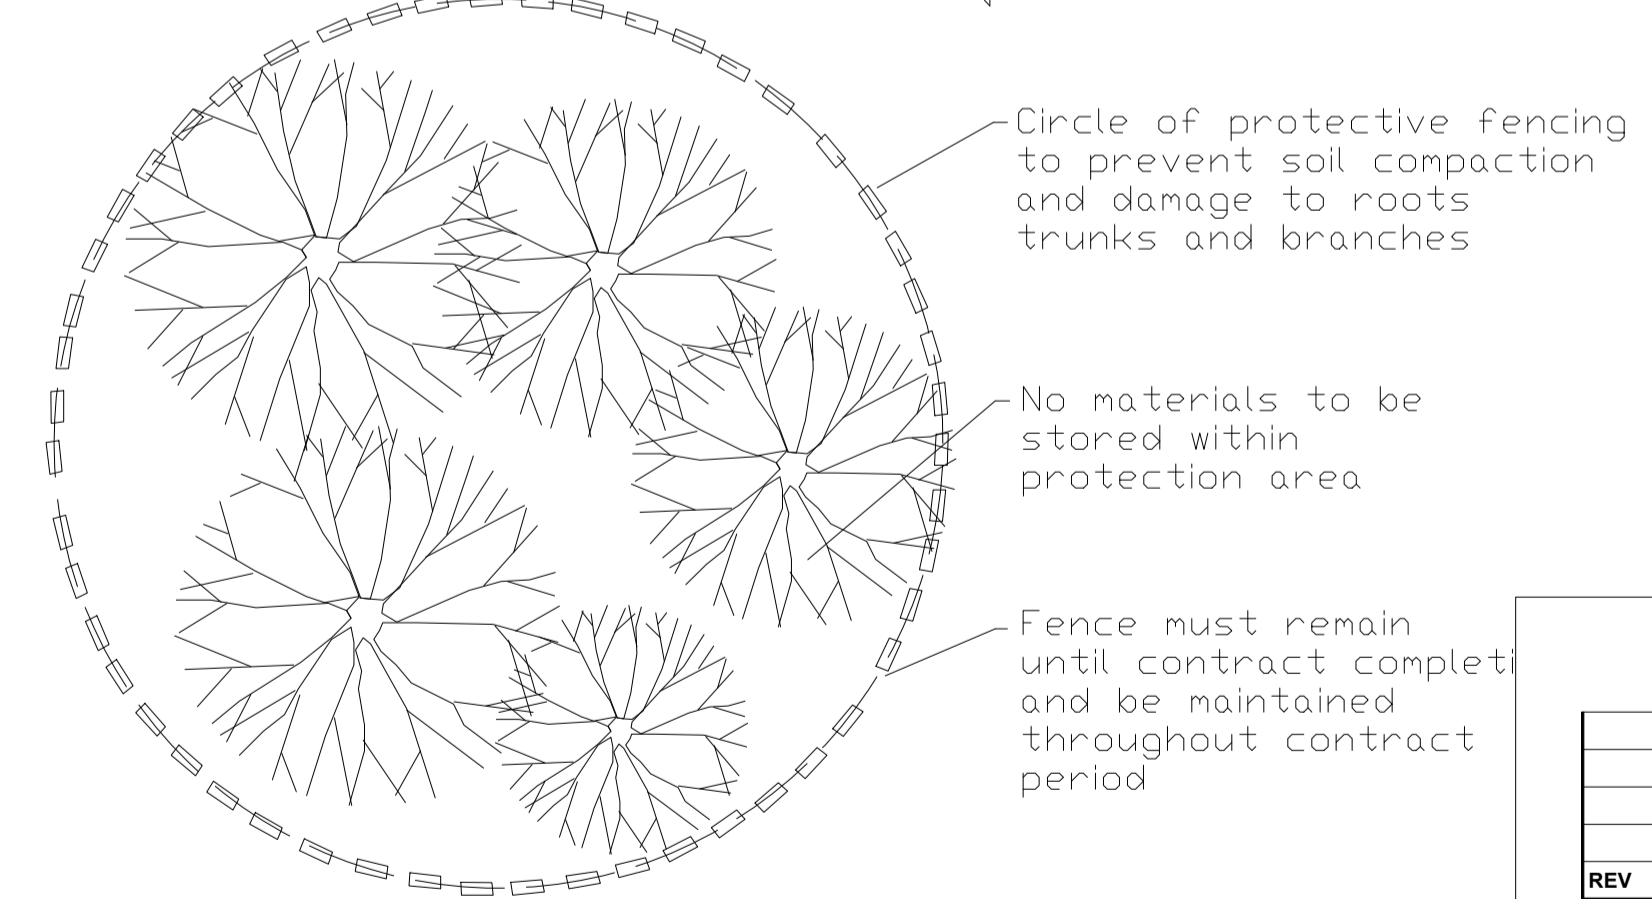

REV	DESCRIPTION	ISSUED BY	DATE
<p>MITCHELL + ASSOCIATES LANDSCAPE ARCHITECTURE URBAN DESIGN Unit 5, Woodpark, The Rise, Clonsilla, Dublin 9, Ireland t + 353 1 454 5066 e info@mitcheல்ல.com</p>			
<p>PROJECT RICHMOND ROAD PHASE 2</p>			
<p>CLIENT MALKEY LIMITED</p>			
<p>JOB NO. RIC0001</p>			
<p>DRAWING TREE PROTECTION DETAILS</p>			
<p>DRAWING NO. LRIC-MA-XX-XX-DR-L-304</p>			
DRAWN BY COLINE FORTIN	CHECKED AH	DATE 19.01.2023	
STATUS: PLANNING	SCALE N/A @ A1	REVISION 00	
<p>NOTES: All dimensions are in millimeters unless otherwise stated and shall be checked and confirmed by the contractor on site. Any discrepancies shall be immediately reported to the landscape architect. Work to figured dimensions only. Do not scale from drawing. Do Not Scale. Use Figured Dimensions Only. Not for Construction Purposes unless Specifically Marked. © THIS DRAWING IS COPYRIGHT OF MITCHELL + ASSOCIATES</p>			