

V1 - DEVELOPMENT FRONTAGE ARRANGEMENT PRIOR TO DCC RICHMOND ROAD CORRIDOR ENHANCEMENT OBJECTIVE

ON ORIGINAL
0 5 10 15 20 25 30 40 50m


© COPYRIGHT OF THIS DRAWING IS RESERVED BY DBFL CONSULTING ENGINEERS. NO PART SHALL BE REPRODUCED OR TRANSMITTED WITHOUT THEIR WRITTEN PERMISSION.

NO CHANGES OF WHATSOEVER NATURE ARE TO BE MADE TO ANY DETAILS SET OUT OR CONTAINED IN ANY DBFL SPECIFICATIONS OR DRAWINGS UNLESS THE EXPRESS CONSENT HAS BEEN OBTAINED IN ADVANCE, IN WRITING, FROM DBFL.

NOTES:
GENERAL NOTES:
1. ALL CO-ORDINATES ARE TO IRISH TRANSVERSE MERCATOR (BASED ON OS MAPPING)
2. ALL LEVELS ARE TO ORDANCE DATUM MALIN HEAD (BASED ON LIDAR SURVEY INFORMATION)
3. ALL DIMENSIONS IN METERS UNLESS SPECIFIED OTHERWISE
4. DO NOT SCALE FROM DRAWING

LEGEND:

- EXISTING BOUNDARY TREATMENT
- APPLICANT OWNERSHIP BOUNDARY
- APPLICATION BOUNDARY
- ⊙ PROPOSED DROP KERB
- EXISTING KERBLINE
- FLOOD WALL
- CARRIAGEWAY
- PEDESTRIAN FOOTWAY
- PROPOSED CYCLELANE
- CYCLETRACK
- LANDSCAPED AREA
- GRASSCRETE
- ⌞ MAIN GATE

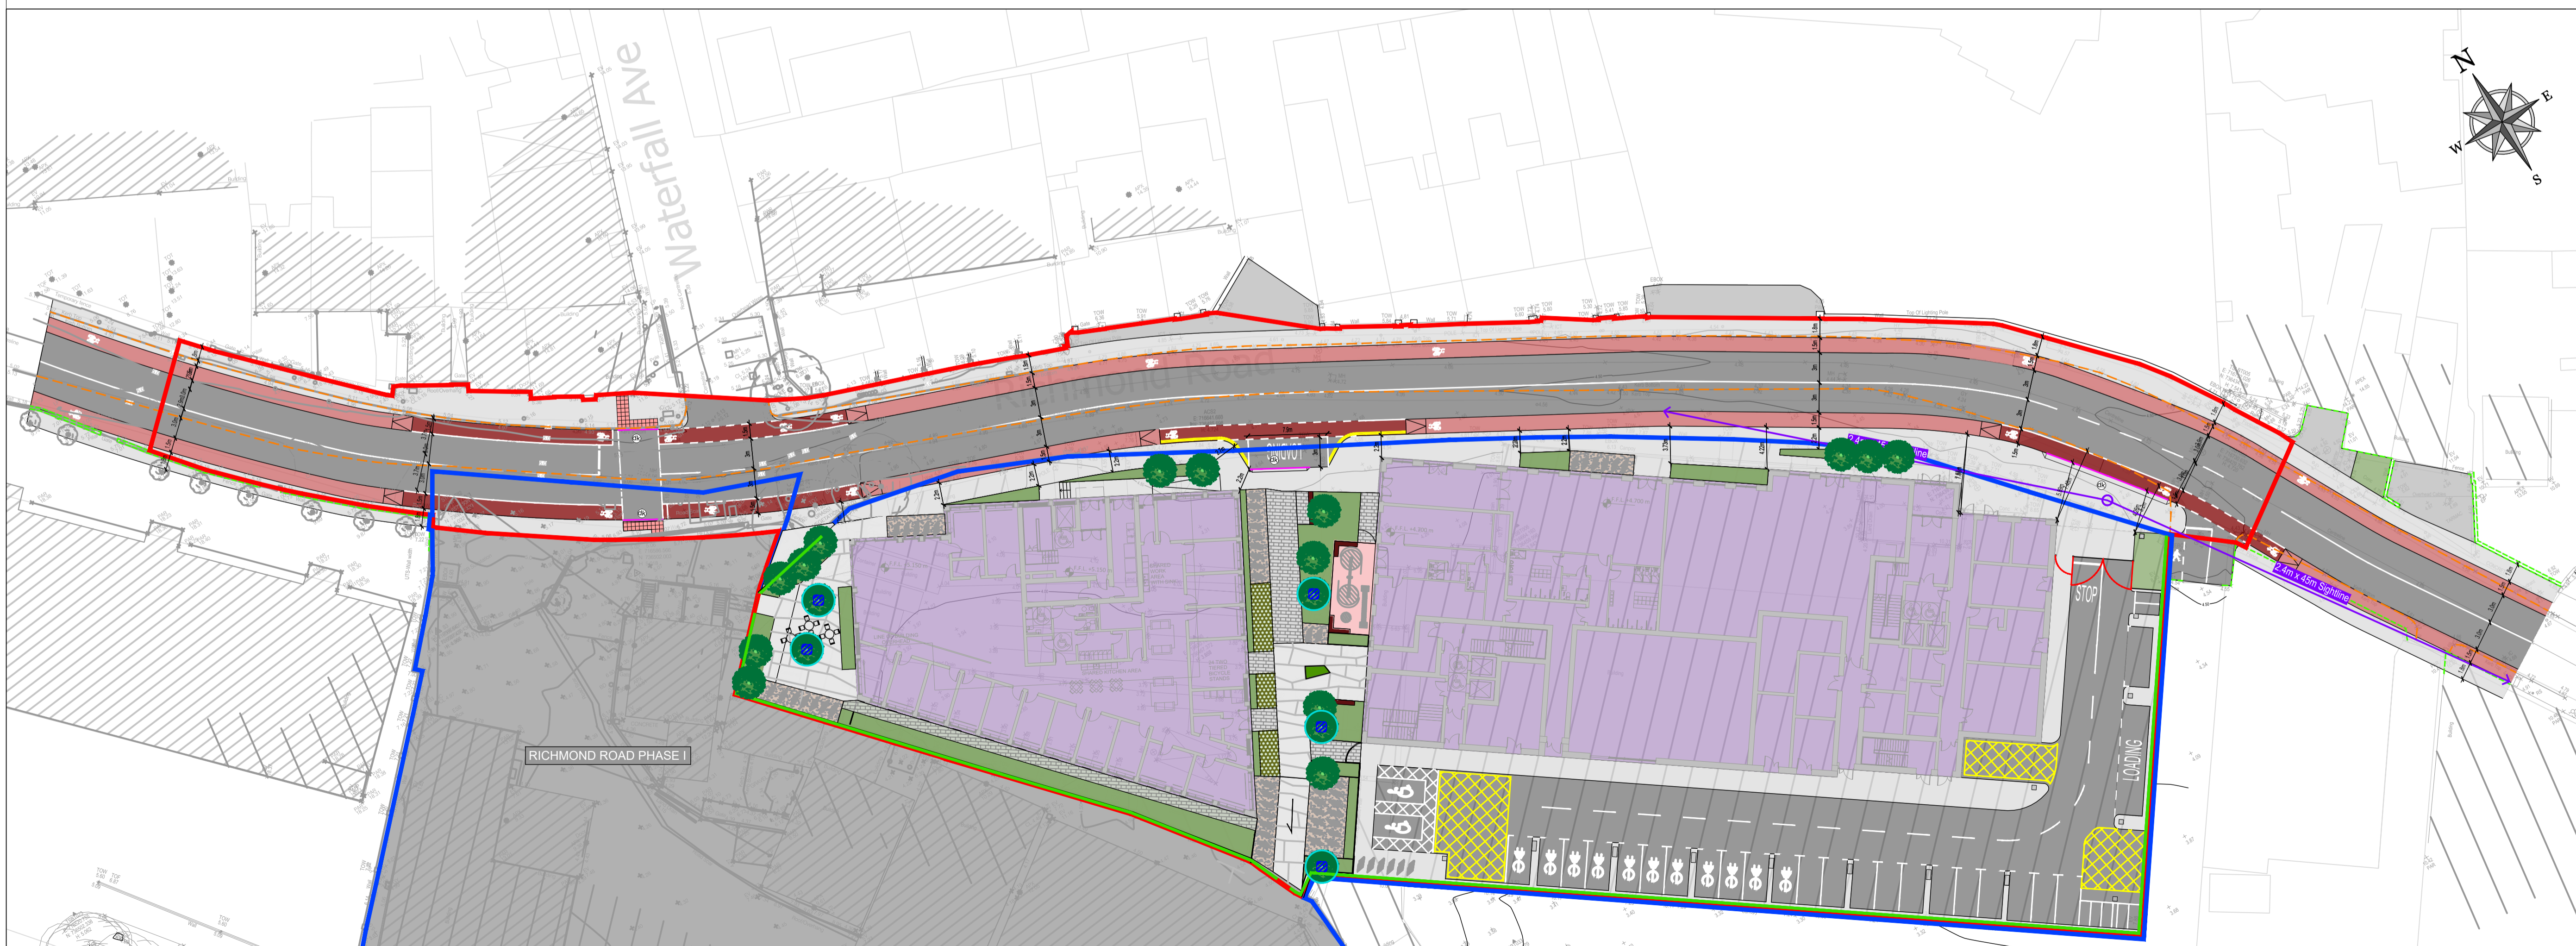

V2 - DEVELOPMENT FRONTAGE ARRANGEMENT POST DCC RICHMOND ROAD CORRIDOR ENHANCEMENT OBJECTIVE

ORDNANCE SURVEY IRELAND LICENCE
No EN CYAL50276885@
ORDNANCE SURVEY IRELAND
GOVERNMENT OF IRELAND

P05	09-02-23	Revised Layout	VJ	TJ
P04	02-02-23	Issued For Planning	JP	TJ
P03	19-01-23	Incorporated Latest Landscape Layouts	JP	TJ
P02	17-01-23	Incorporated Latest Arch Layouts	JP	TJ
P01	10-01-22	Revised Richmond Road Loading Bay	JP	TJ
rev	date	description	by	chkd.

client approval
A - Approved
B - Approved with comments
C - Do not use

suitability
S2 - INFORMATION
PLANNING

DBFL Consulting Engineers
Civil, Structural & Transportation Engineering
www.dbfl.ie

DUBLIN OFFICE: Ormond House, Upper Ormond Quay, Dublin 7, D07 W074
PHONE: +353 1 400 4000

CORK OFFICE: 14 South Mall, Cork, T12 CT91
PHONE: +353 21 2024538

WATERFORD OFFICE: Suite 10 The Arkun, Maritime Gate, Canada Street, Waterford, X91 W028
PHONE: +353 51 300 500

project ref.
RICHMOND ROAD PHASE II

drawing title
SITE ACCESS ARRANGEMENTS

client
MALKEY LIMITED

designed by	author	scale	sheet size
TJ	JP	NTS	A1
drawing no.	revision		
210178-DBFL-TR-SP-DR-C-1102	P05		