


Proposed Boundary wall between Richmond Road phase 2 and the distillery site

01
401

Brick wall
Bricks facing the boundary,
Granite capping 75ml high

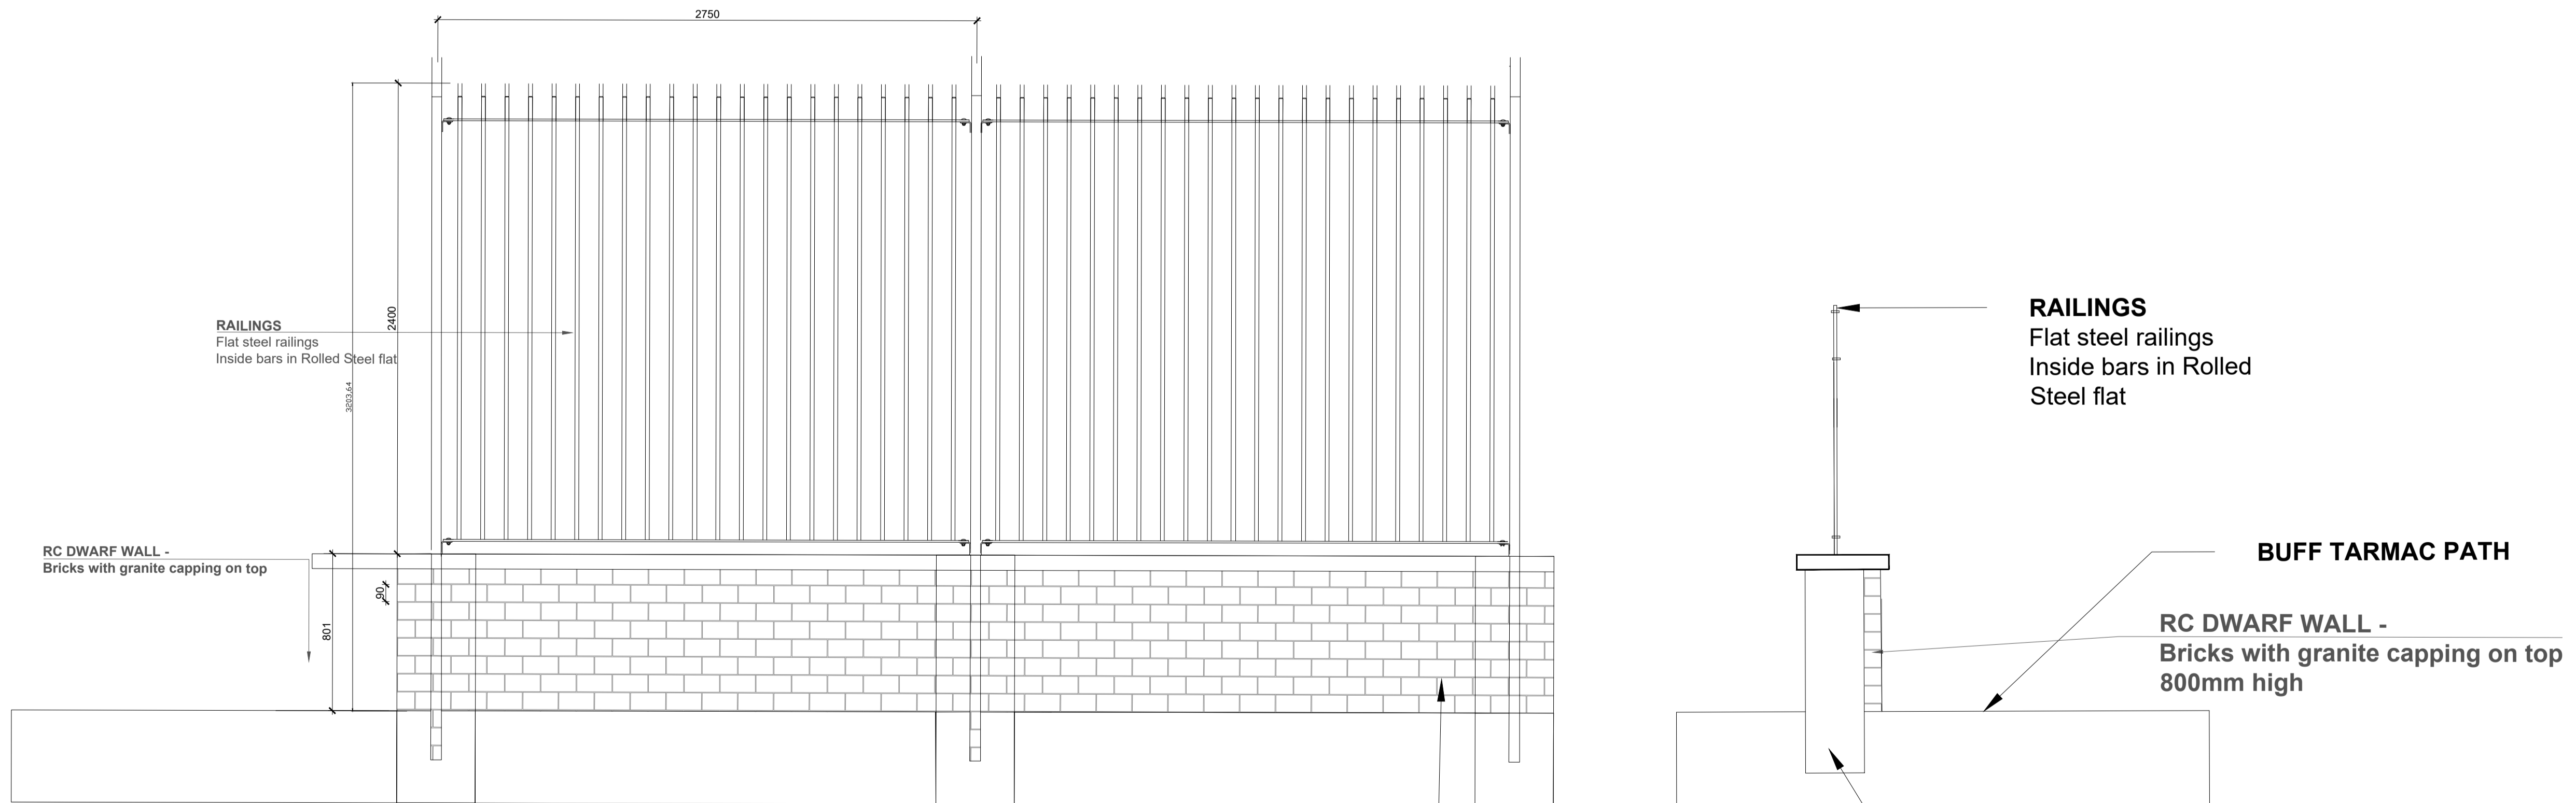

DWARF WALL WITH HIGH RAILING ALONG PROPOSED PARKING ROAD

02
401

DWARF WALL
Bricks facing the boundary,
Granite capping 75ml high

REV	DESCRIPTION	ISSUED BY	DATE
MITCHELL + ASSOCIATES LANDSCAPE ARCHITECTURE URBAN DESIGN <small>Unit 5, Woodpark, The Rise, Clonsilla, Dublin 9, Ireland t: +353 1 454 5066 e: info@mitcheassociates.com</small>			
PROJECT RICHMOND ROAD PHASE 2			
CLIENT MALKEY LIMITED			
JOB NO. RIC0001			
DRAWING BOUNDARY WALL AND FENCING			
DRAWING NO. LRIC-MA-XX-XX-DR-L-401			
DRAWN BY COLINE FORTIN	CHECKED AH	DATE 19.01.2023	
STATUS: PLANNING	SCALE 1:20	REVISION 00	
<small>NOTES: All dimensions are in millimeters unless otherwise stated and shall be checked and confirmed by the contractor on site. Any discrepancies shall be immediately reported to the landscape architect. Work to figured dimensions only. Do not scale from drawing. Do Not Scale. Use Figured Dimensions Only. Not for Construction Purposes unless Specifically Marked. © THIS DRAWING IS COPYRIGHT OF MITCHELL + ASSOCIATES</small>			